



SHEET TITLE
**FIRST FLOOR PLAN
FAMILY RESIDENCE**



GRANT KIESER
ARCH 138 - INTER. AUTOCAD
SPRING 2015 - PCC

SHEET NO:
A-1

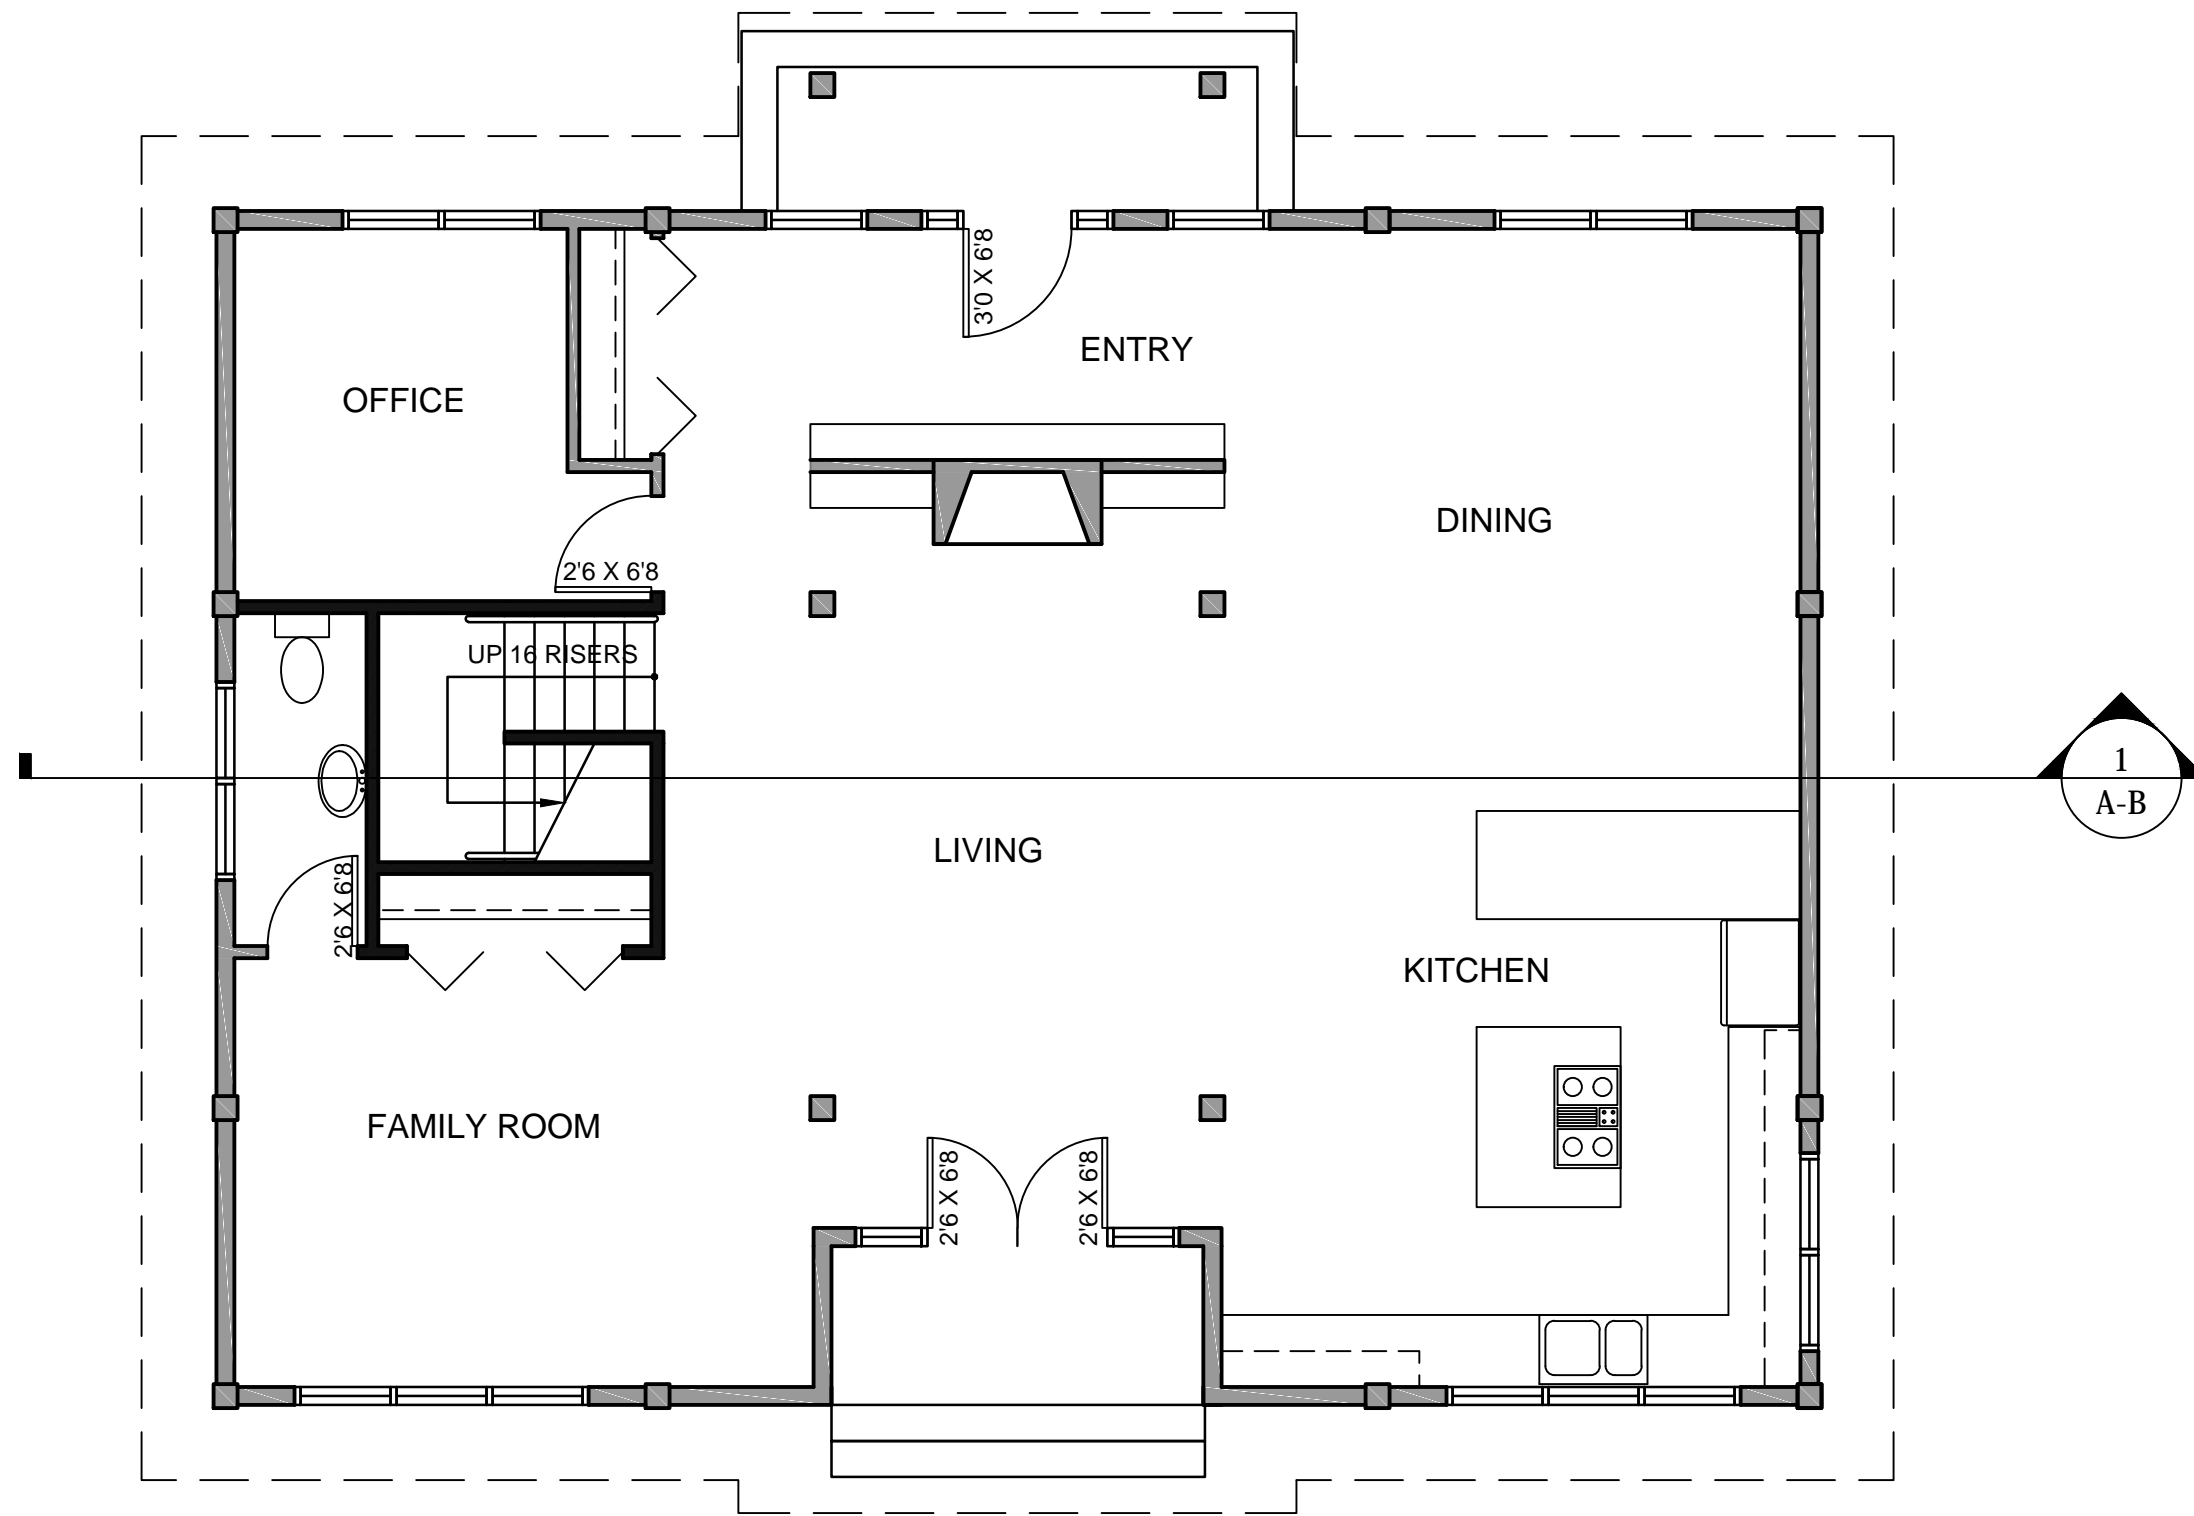

1 FIRST FLOOR PLAN
Scale: 3/16" = 1'

 

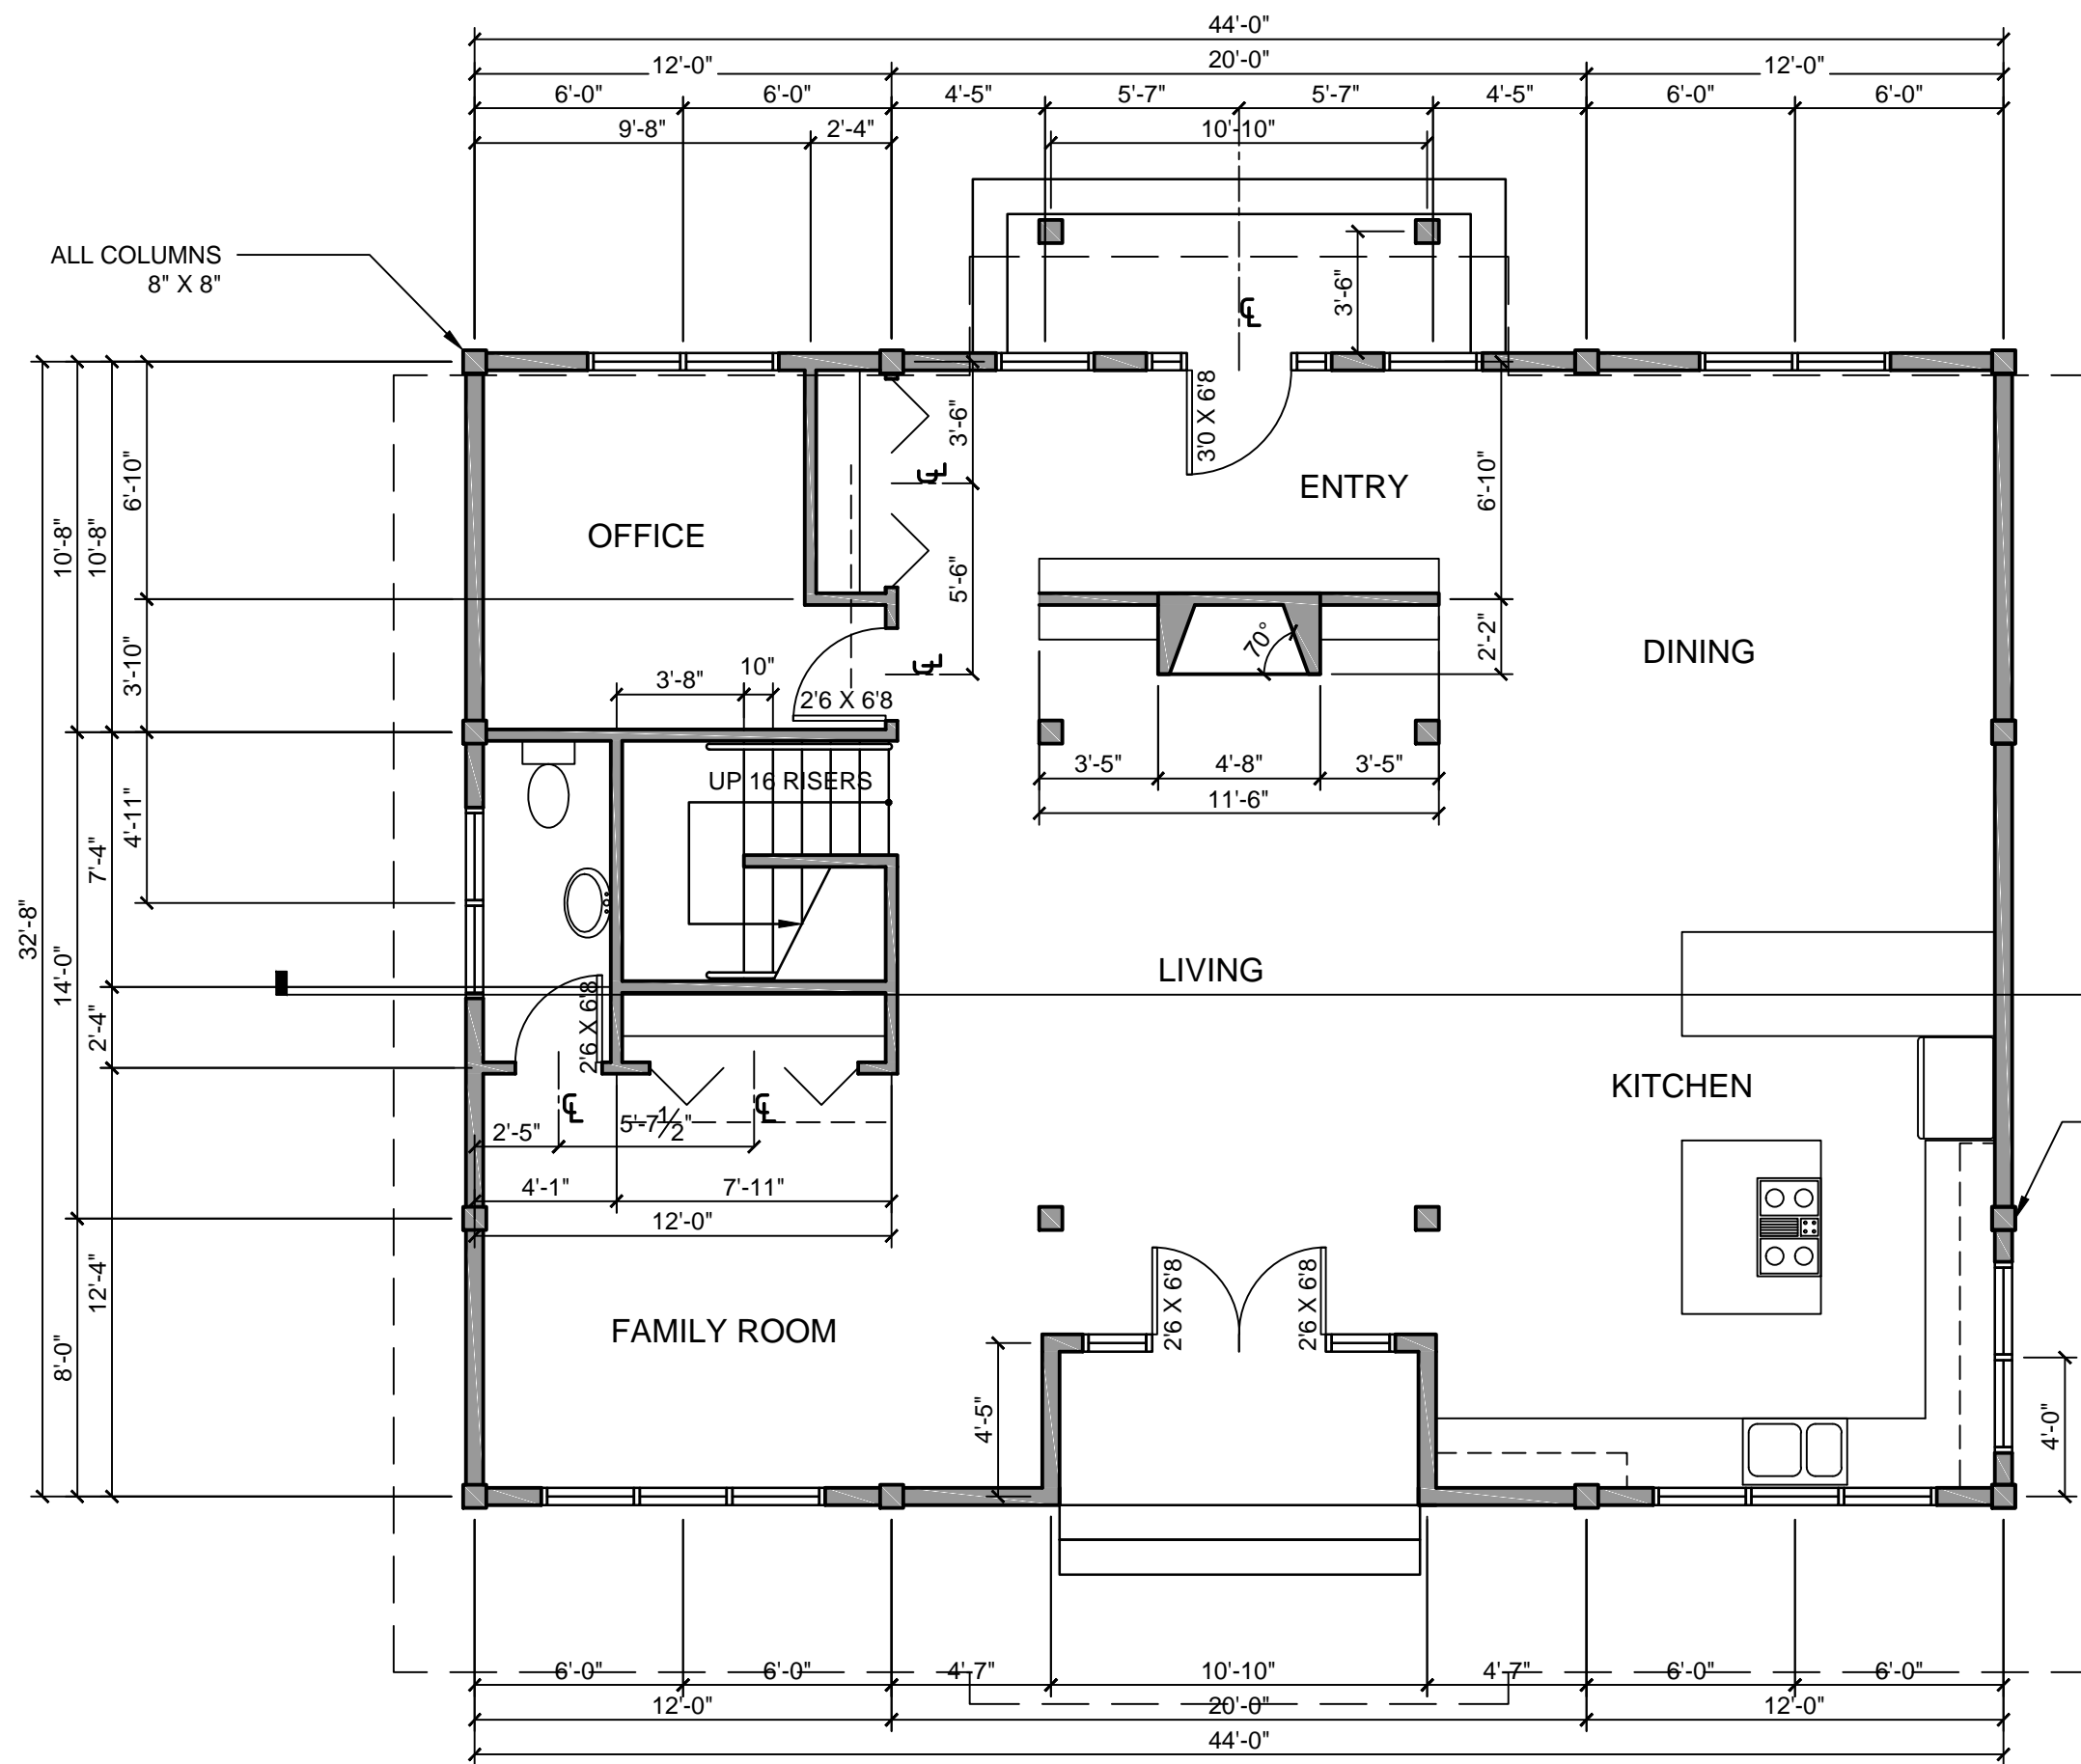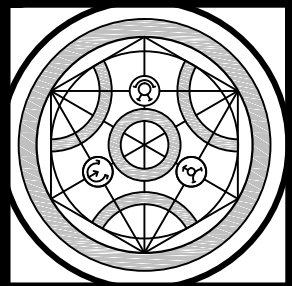


EXTERIOR WALLS = 6" THICK
 INTERIOR WALLS = 4" THICK

ALL WALL DIMENSIONS TO CENTER
 OF WALLS AND COLUMNS TYPICAL.

DOOR AND WINDOW DIMENSIONS
 TO CENTER OF OPENING TYPICAL


FOLDING DOORS 6'0" X 6'8" TYPICAL

FOR WINDOW SIZES SEE
 DOOR & WINDOW SCHEDULE A-9

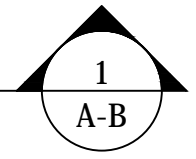

ALL COLUMNS
 8" X 8"

1 FIRST FLOOR PLAN
 Scale: 3/16" = 1'

 


SHEET TITLE

**FIRST FLOOR PLAN DIMENSIONS
 FAMILY RESIDENCE**

GRANT KIESER
 ARCH 138 - INTER. AUTOCAD
 SPRING 2015 - PCC

SHEET NO:
A-2

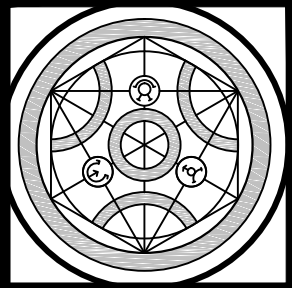

SHEET TITLE

SECOND FLOOR PLAN FAMILY RESIDENCE


GRANT KIESER

ARCH 138 - INTER. AUTOCAD

SPRING 2015 - PCC

SHEET NO:

A-3

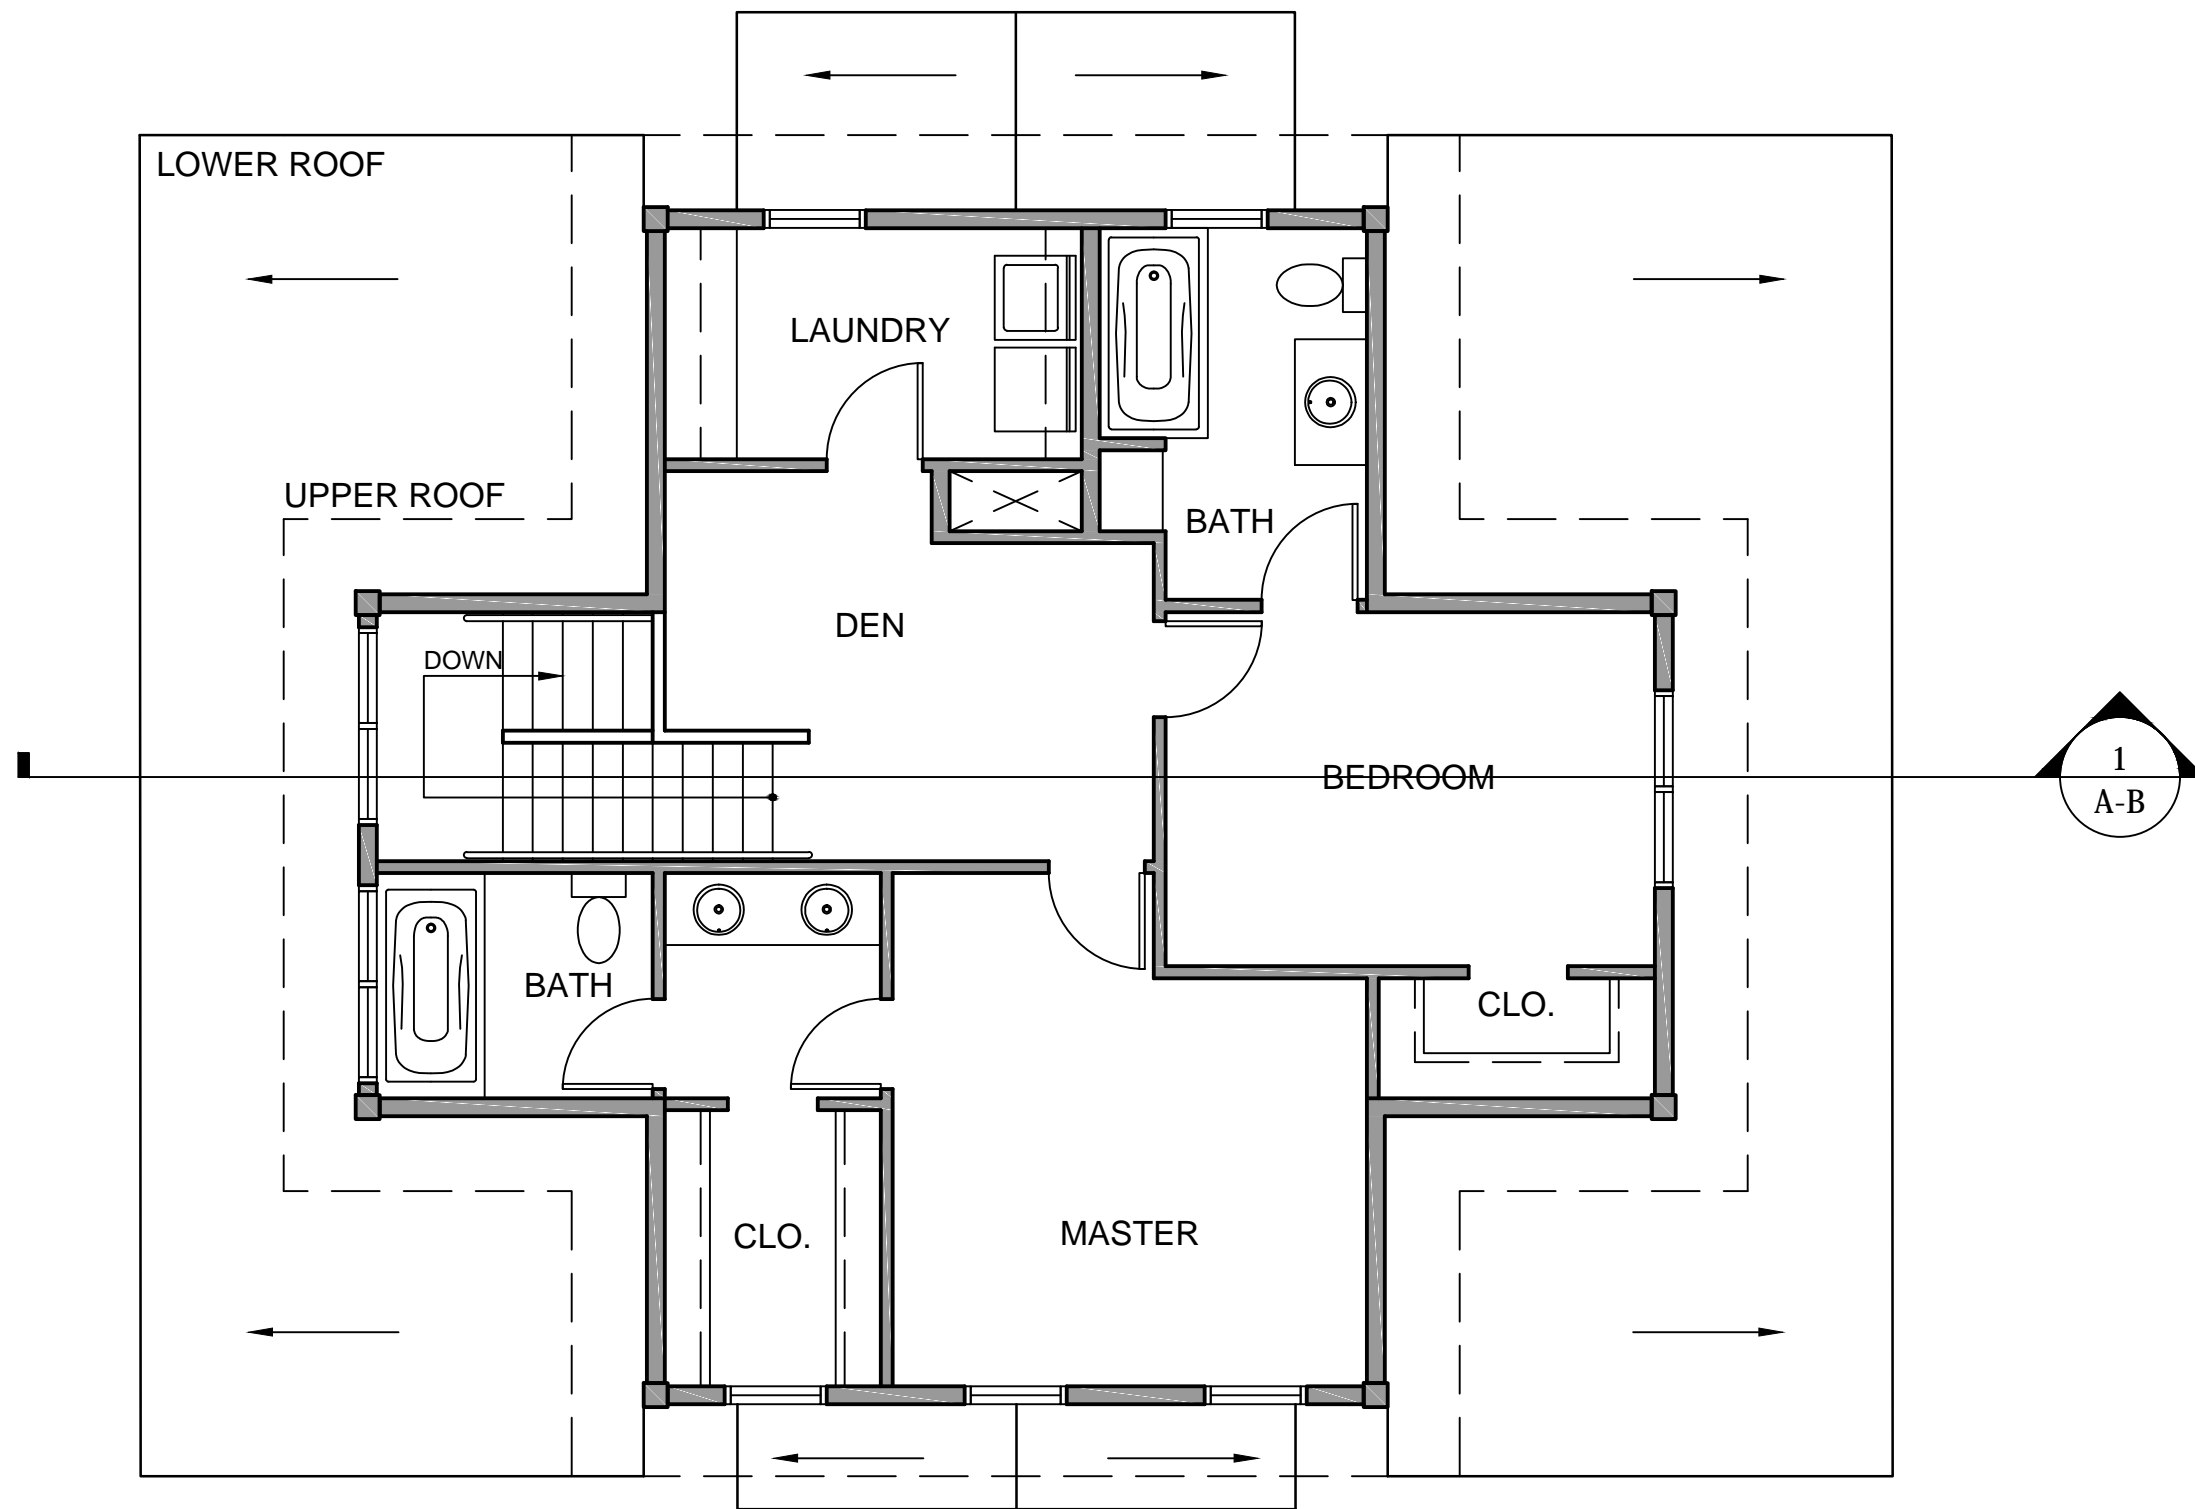


1

SECOND FLOOR PLAN

Scale: 3/16" = 1'





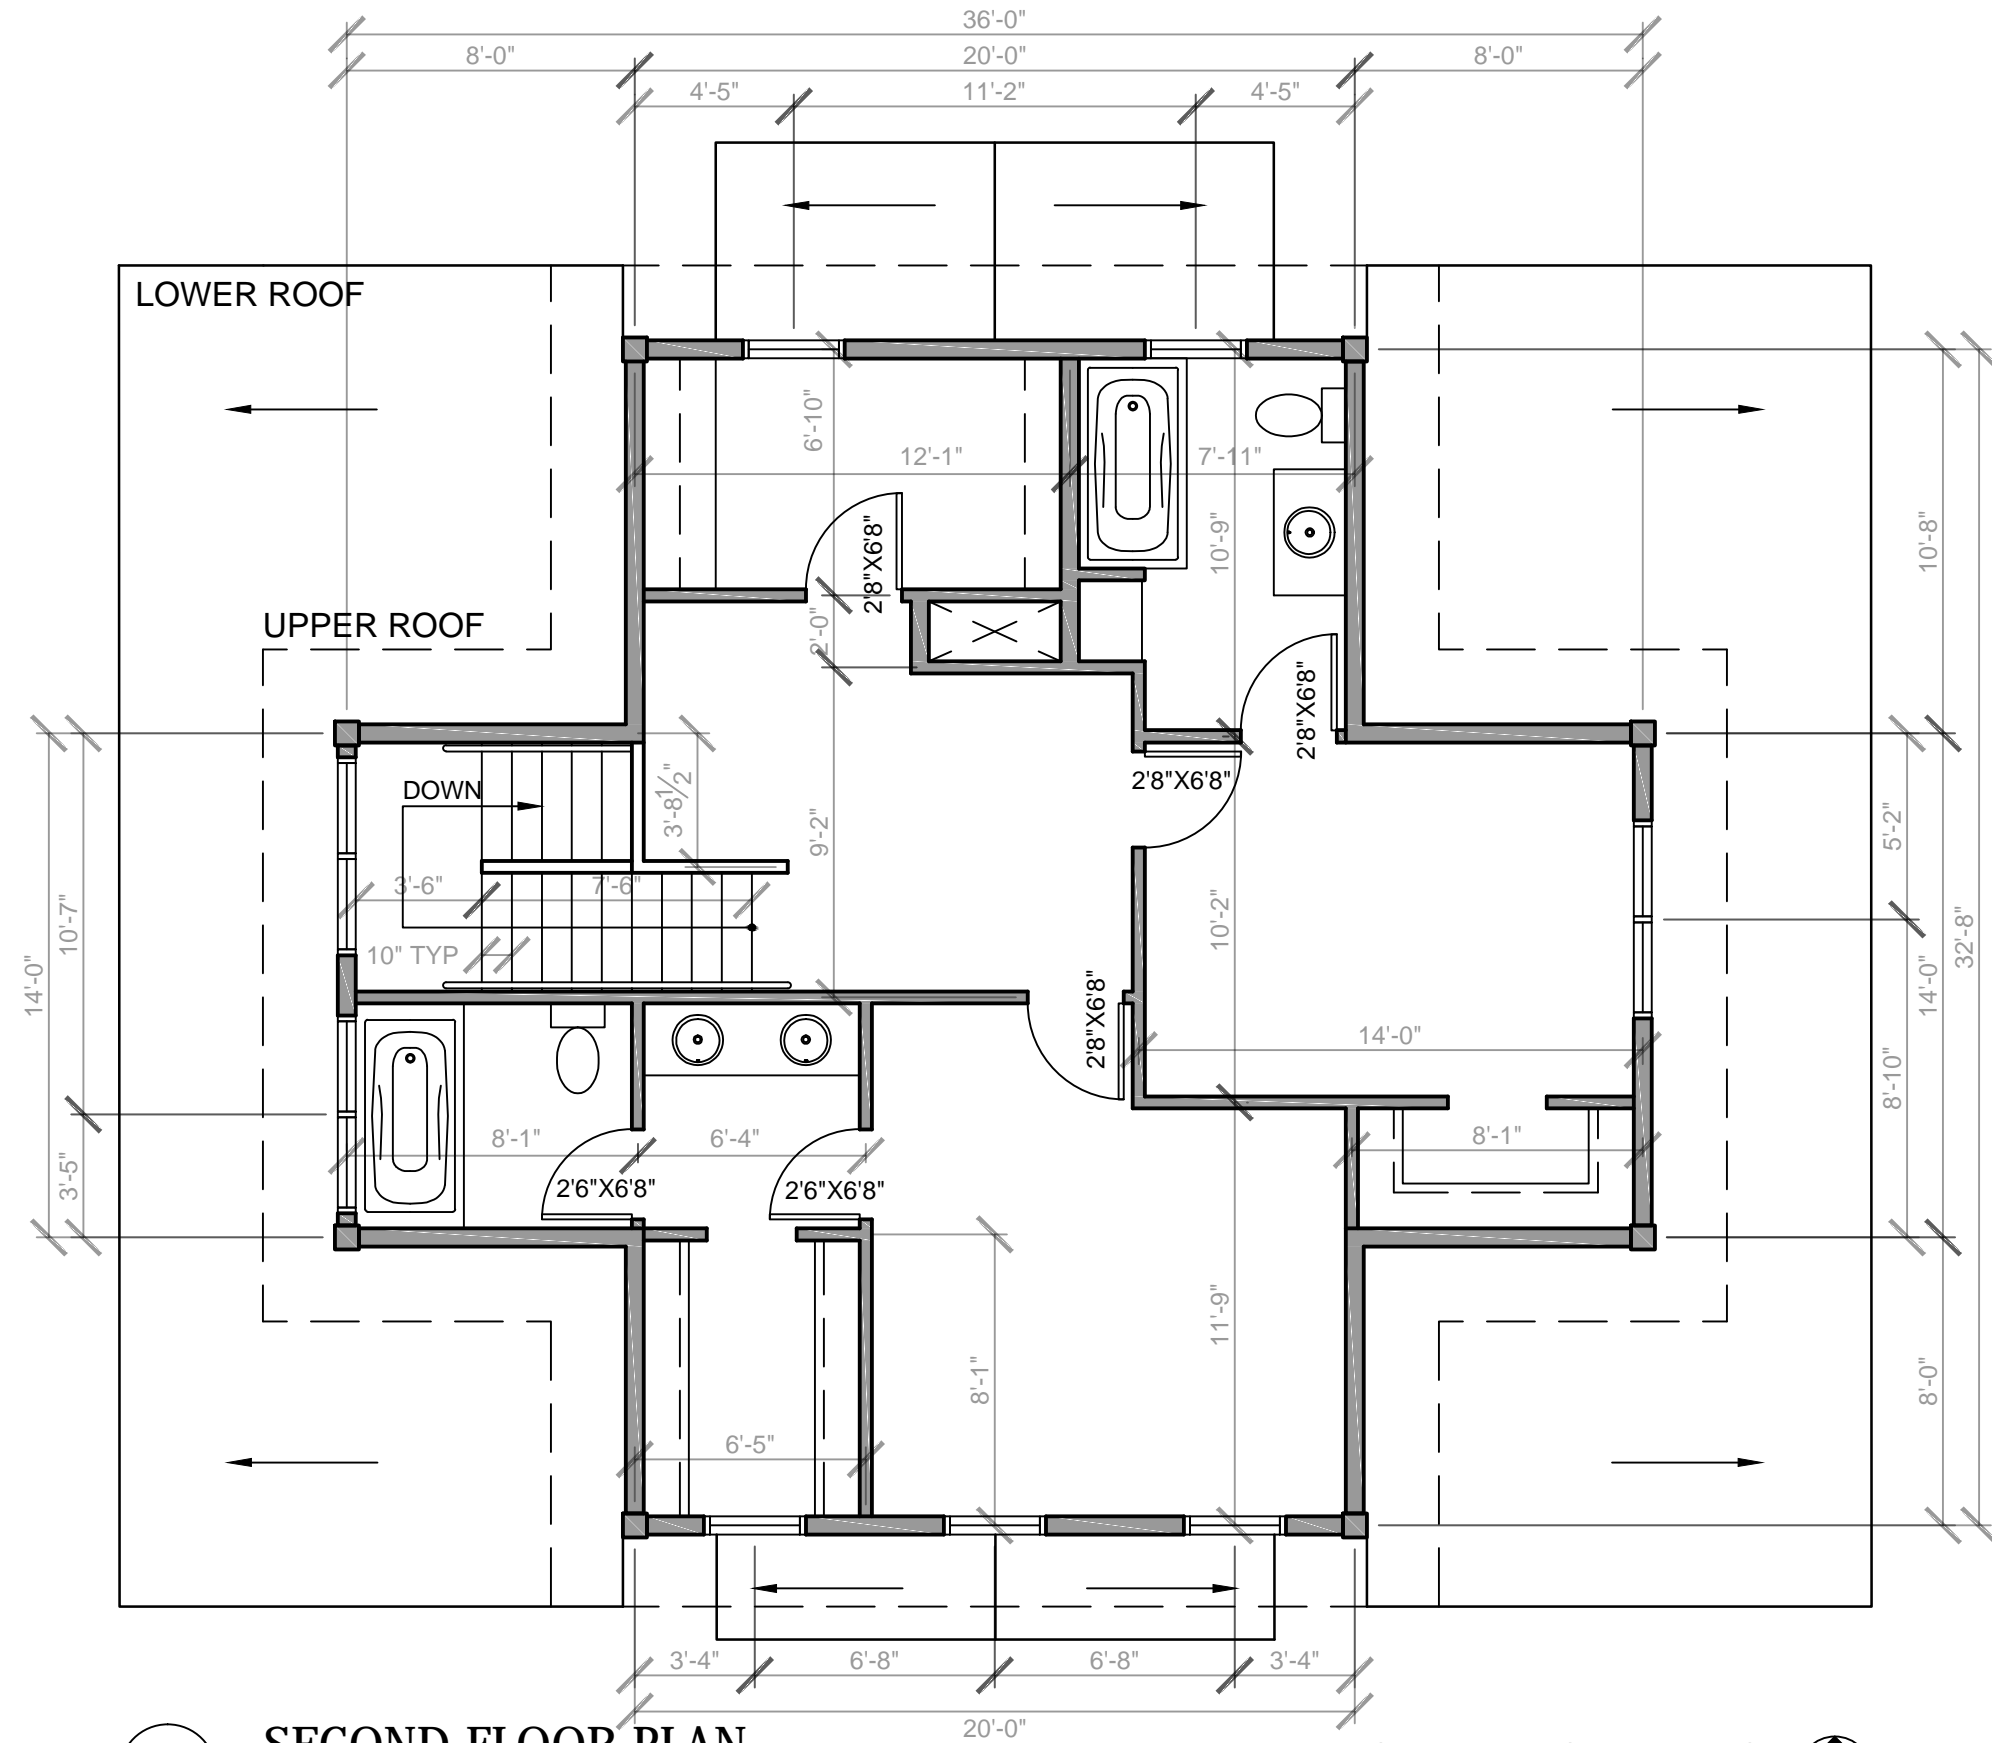

1

SECOND FLOOR PLAN


Scale: 3/16" = 1'

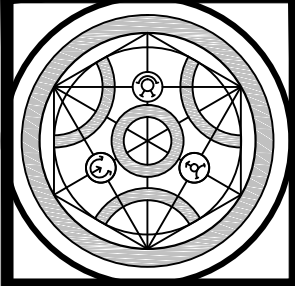 

SHEET TITLE
SECOND FLOOR PLAN DIMENSIONS
FAMILY RESIDENCE

GRANT KIESER
 ARCH 138 - INTER. AUTOCAD
 SPRING 2015 - PCC

SHEET NO:
A-4

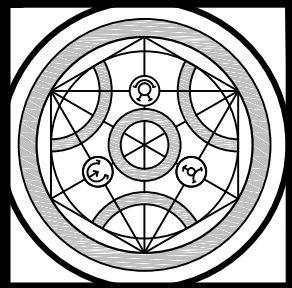


SHEET TITLE
**NORTH ELEVATION
FAMILY RESIDENCE**

GRANT KIESER
ARCH 138 - INTER. AUTOCAD
SPRING 2015 - PCC


SHEET NO:

A-5

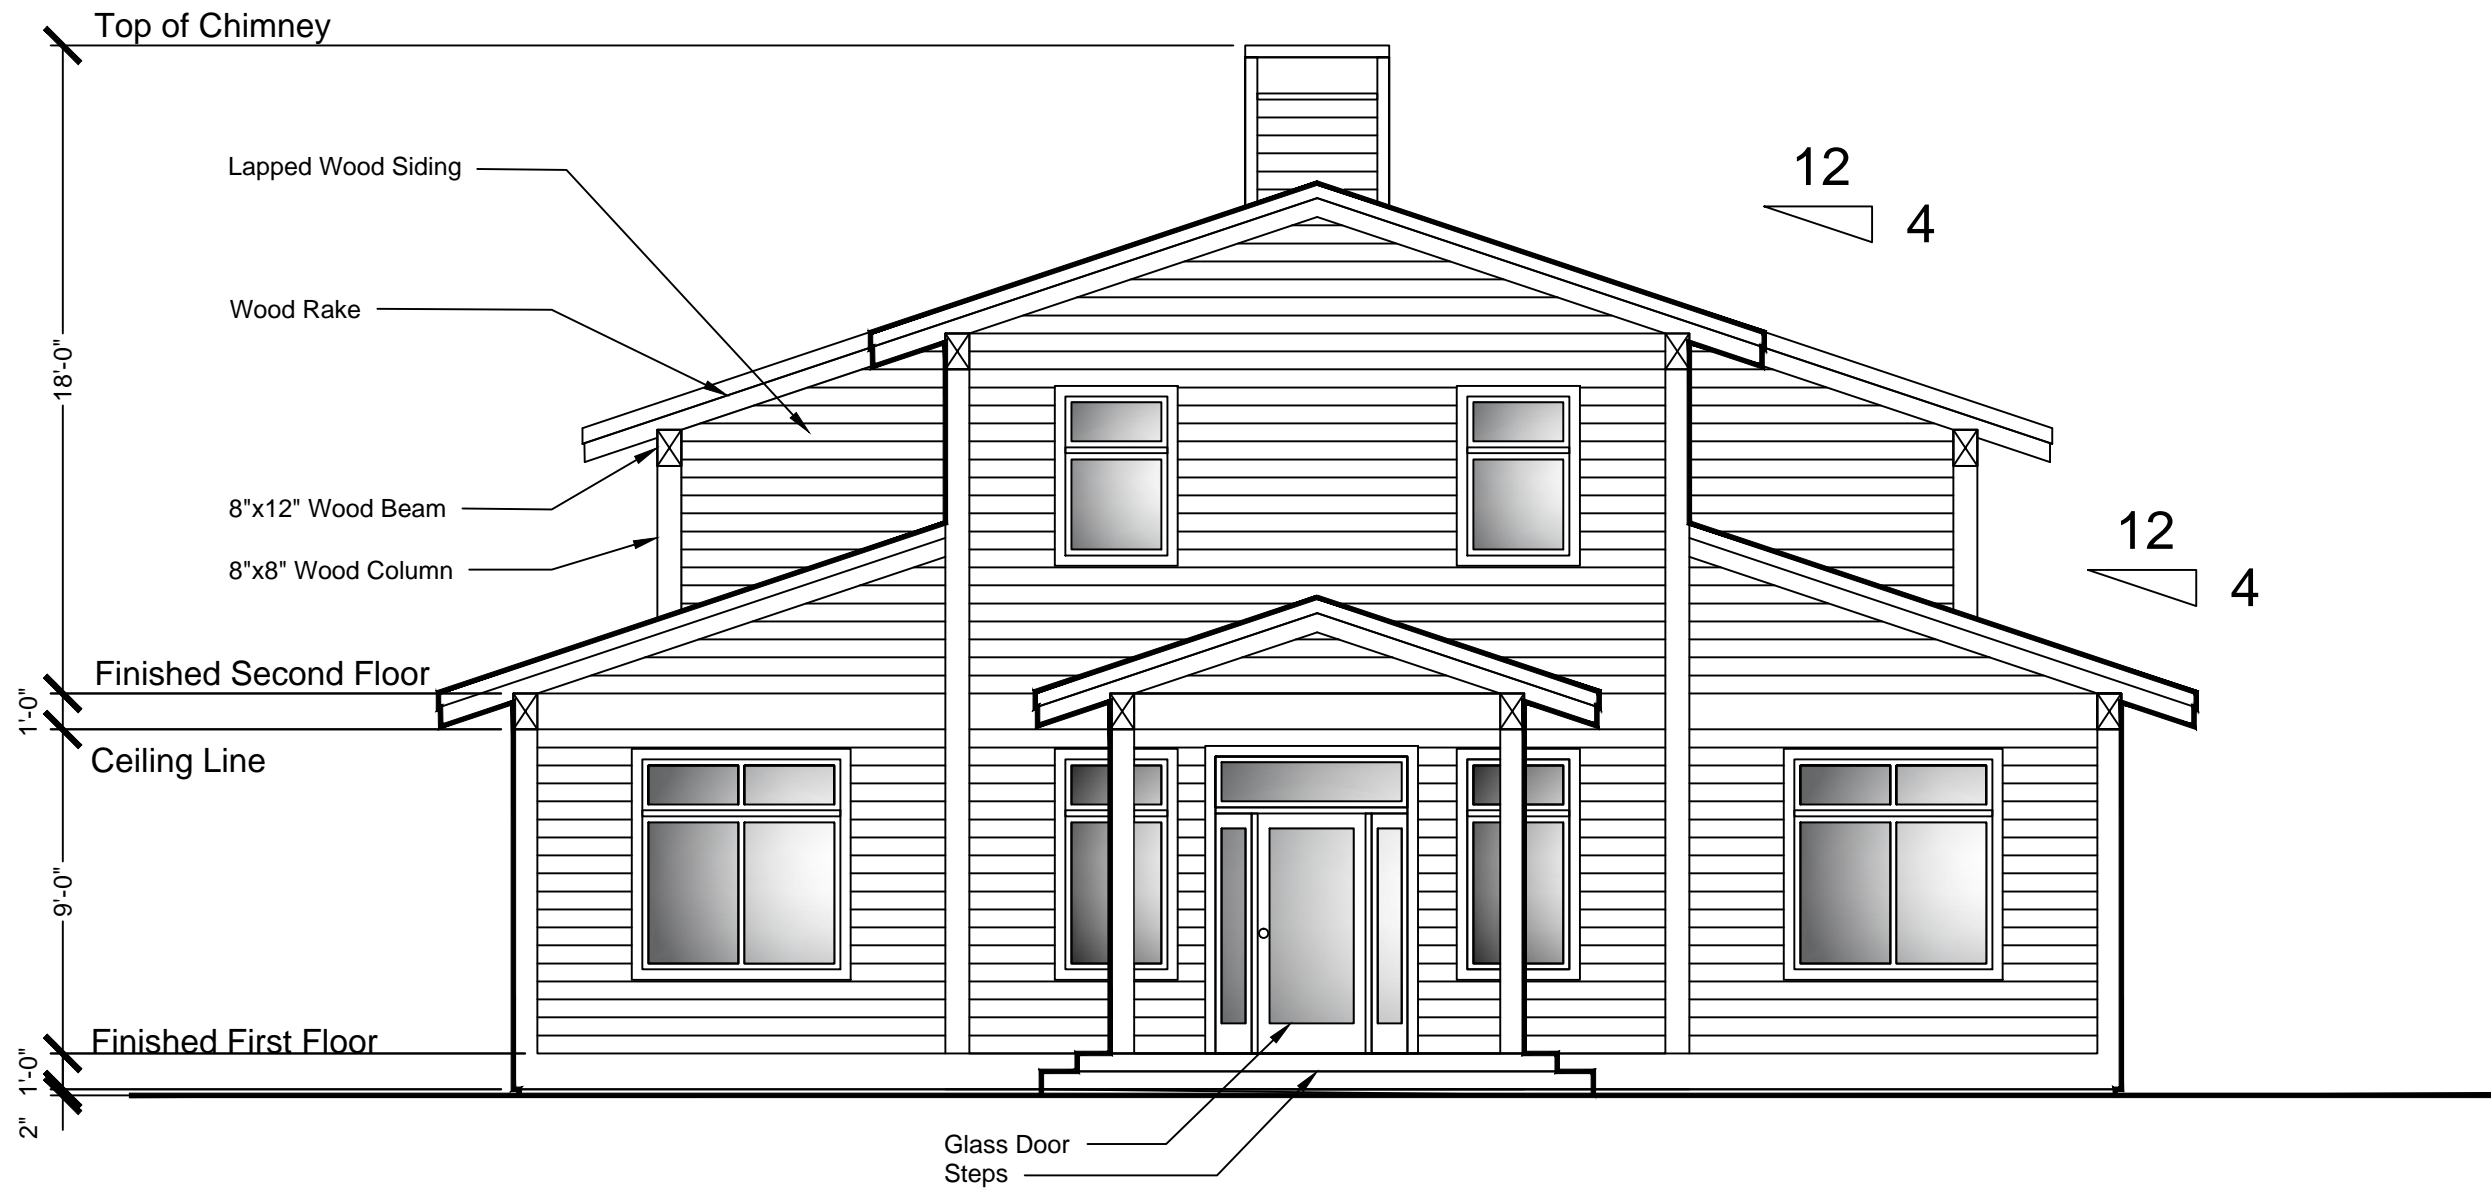

1 NORTH ELEVATION
Scale: 3/16" = 1'-0"




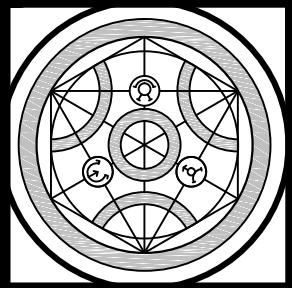


SHEET TITLE
**SOUTH ELEVATION
FAMILY RESIDENCE**


GRANT KIESER
ARCH 138 - INTER. AUTOCAD
SPRING 2015 - PCC

SHEET NO:
A-6

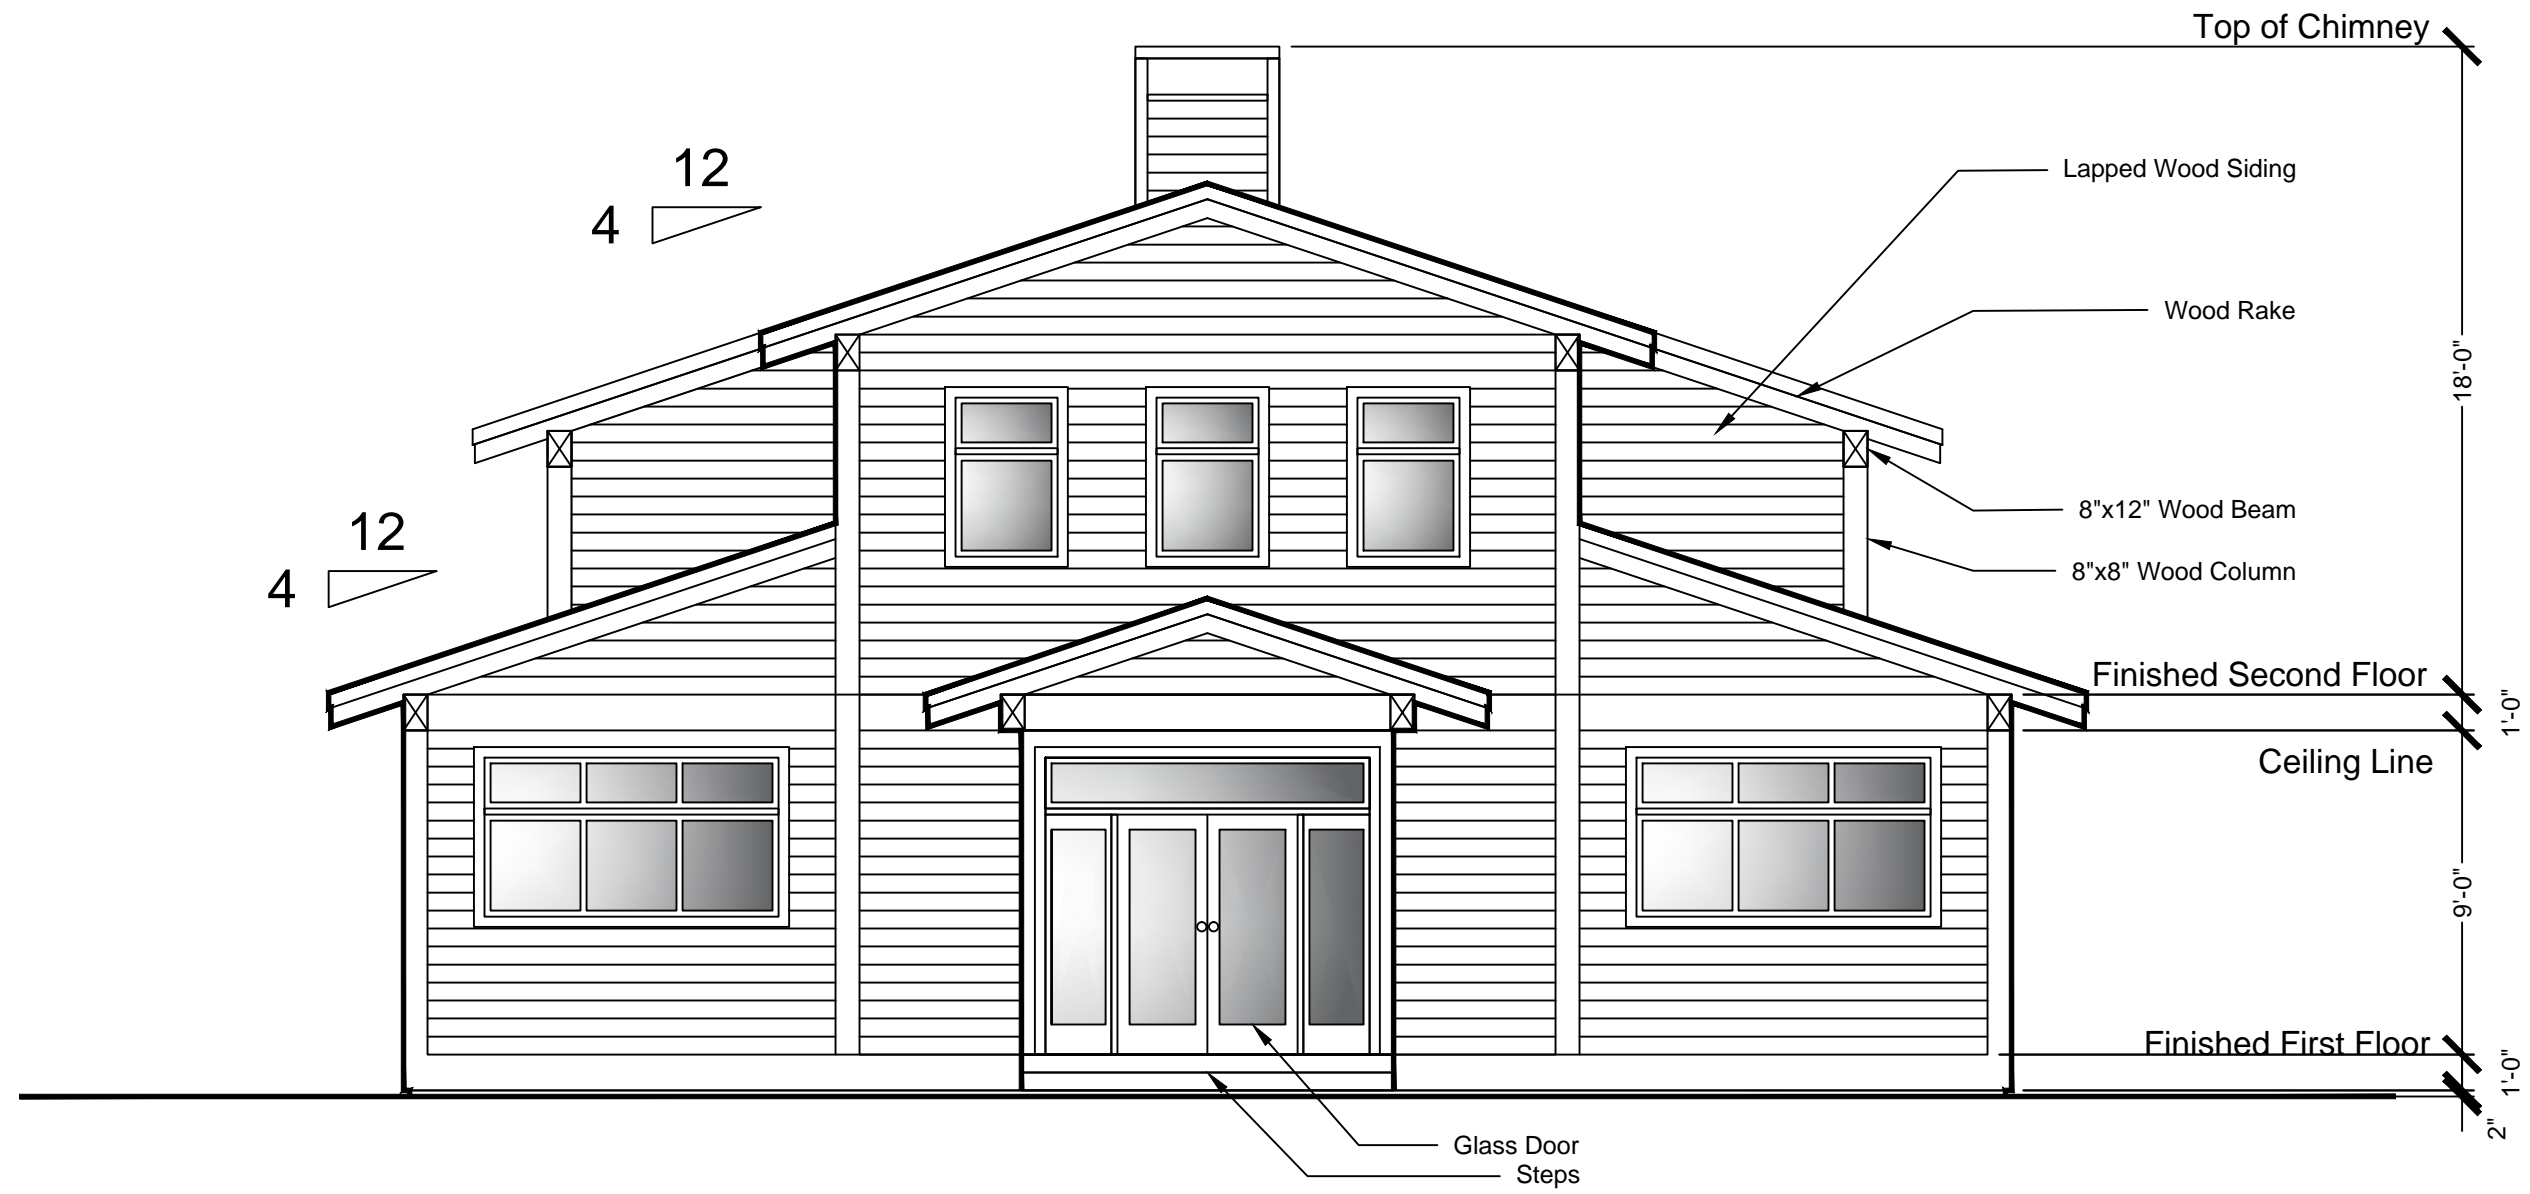

2 SOUTH ELEVATION
Scale: 3/16" = 1'-0"

 

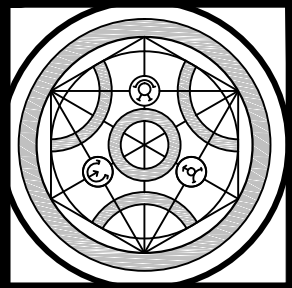

SHEET TITLE
LONGITUNIDAL SECTION
FAMILY RESIDENCE


GRANT KIESER
 ARCH 138 - INTER. AUTOCAD
 SPRING 2015 - PCC

SHEET NO:
A-8

28' - 0"
 TOP OF CHIMNEY



10' - 0"
 FFL SECOND FLOOR

0' - 0"
 FFL FIRST FLOOR

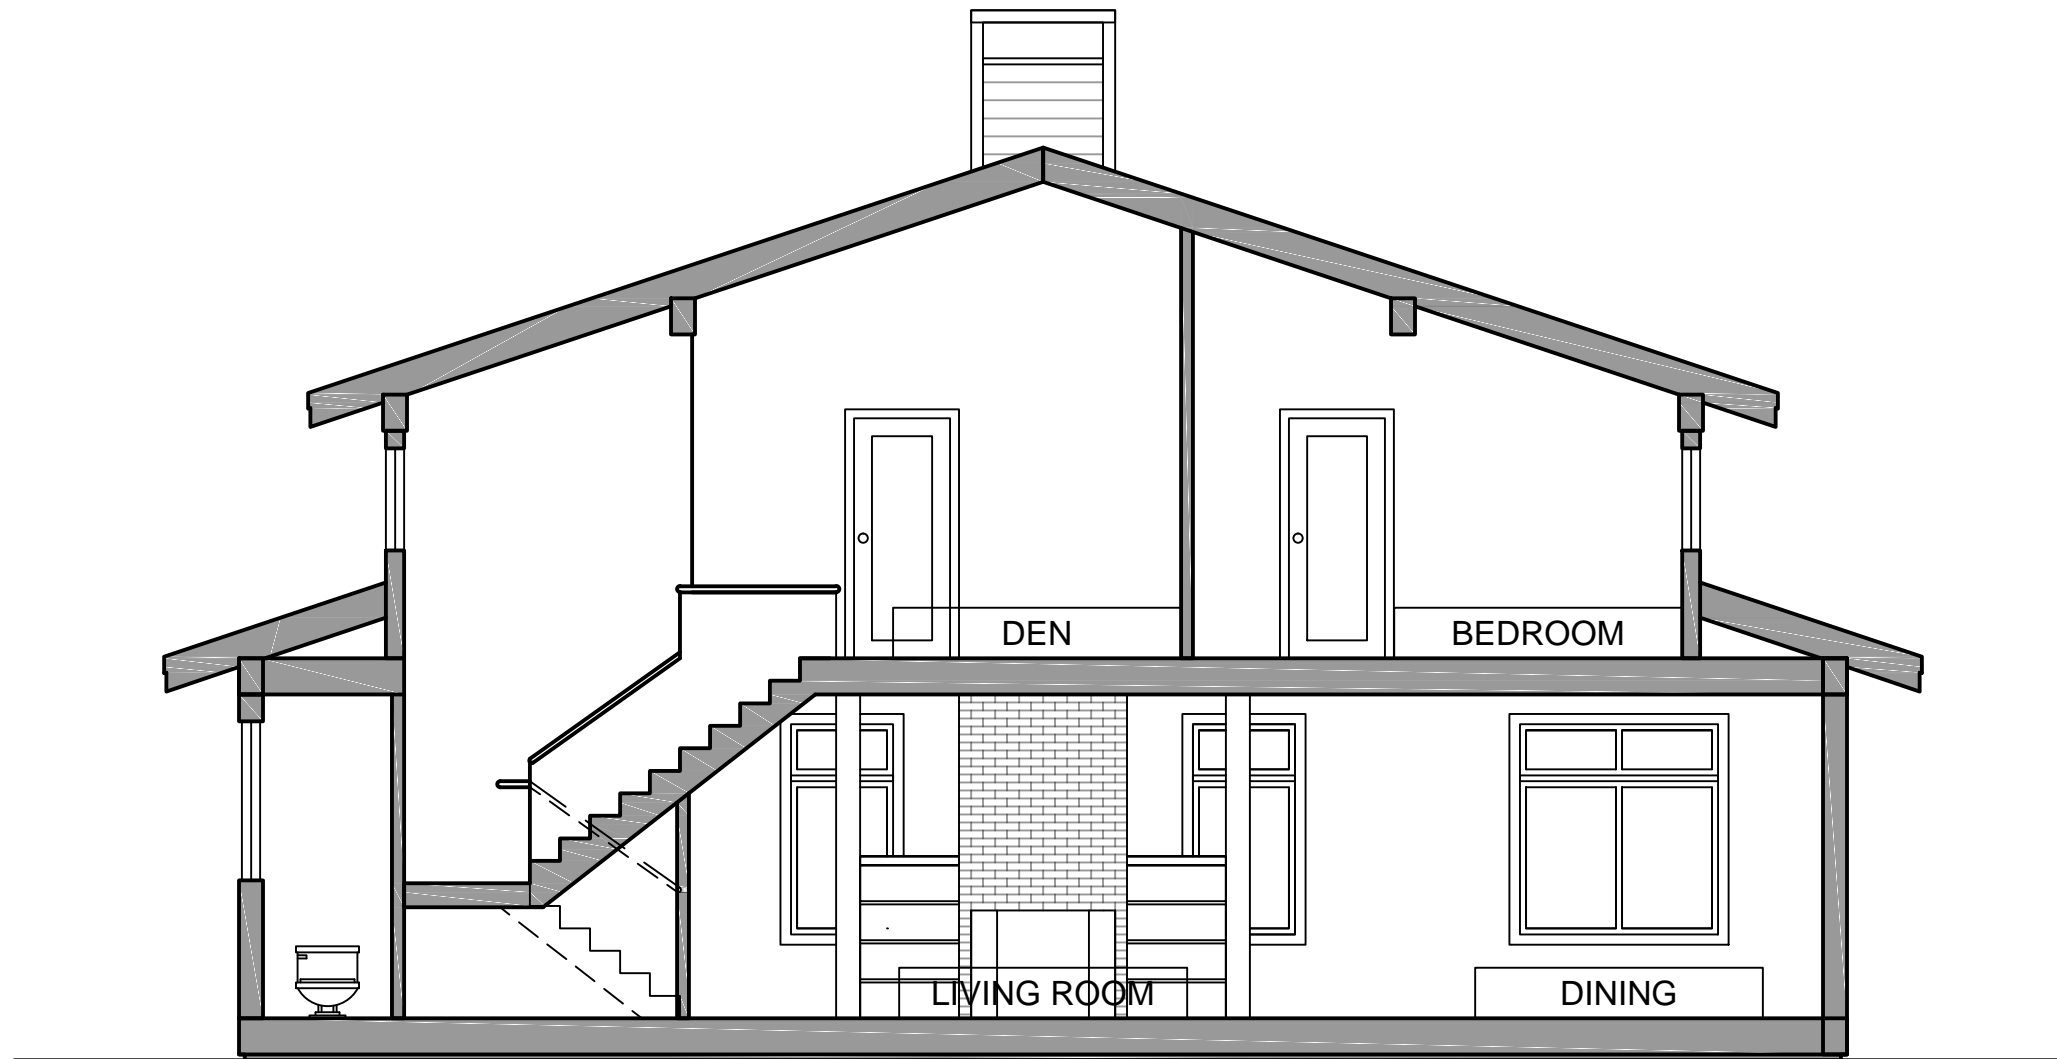

1 LONGITUDINAL SECTION
 Scale: 3/16" = 1'-0"



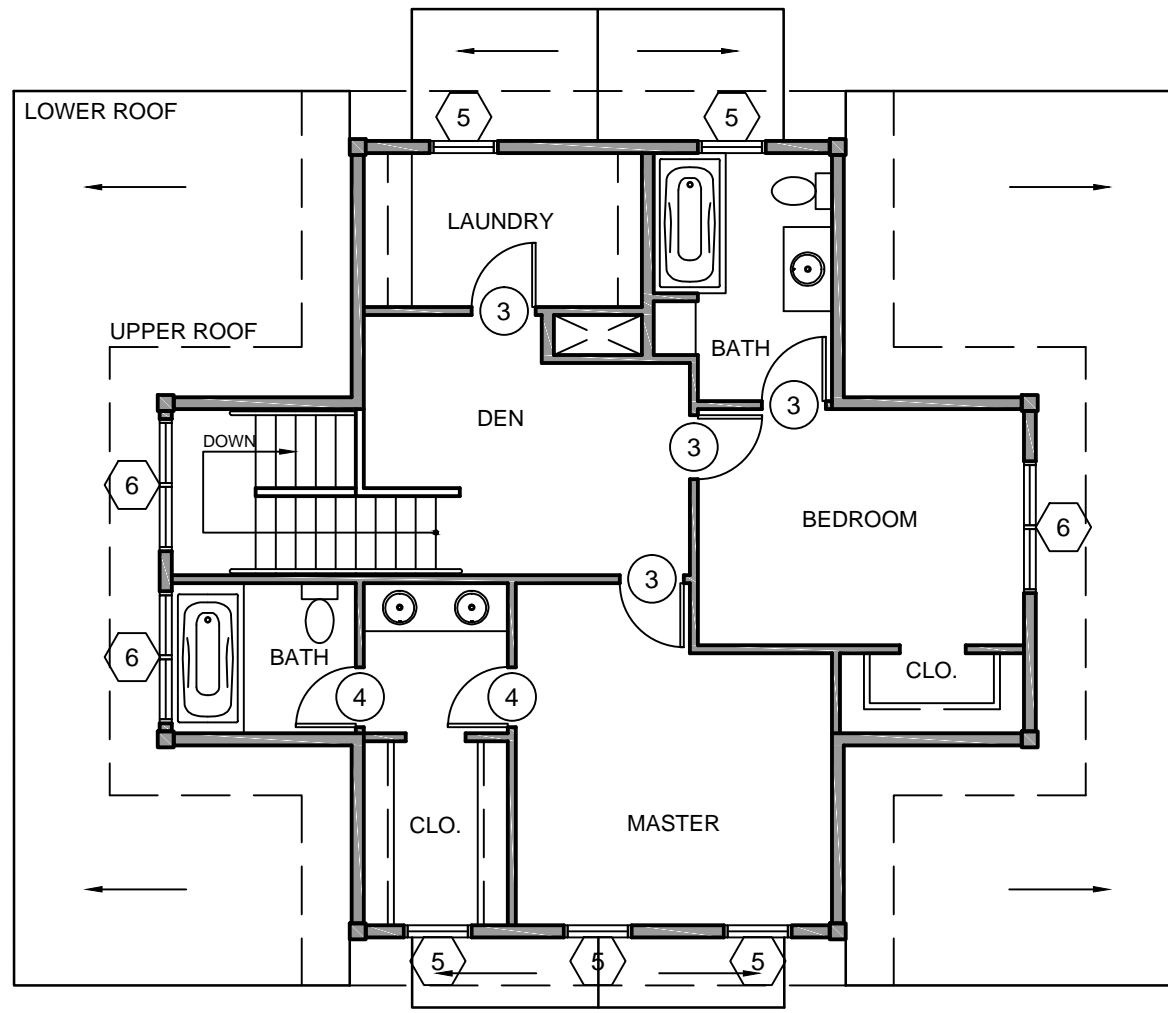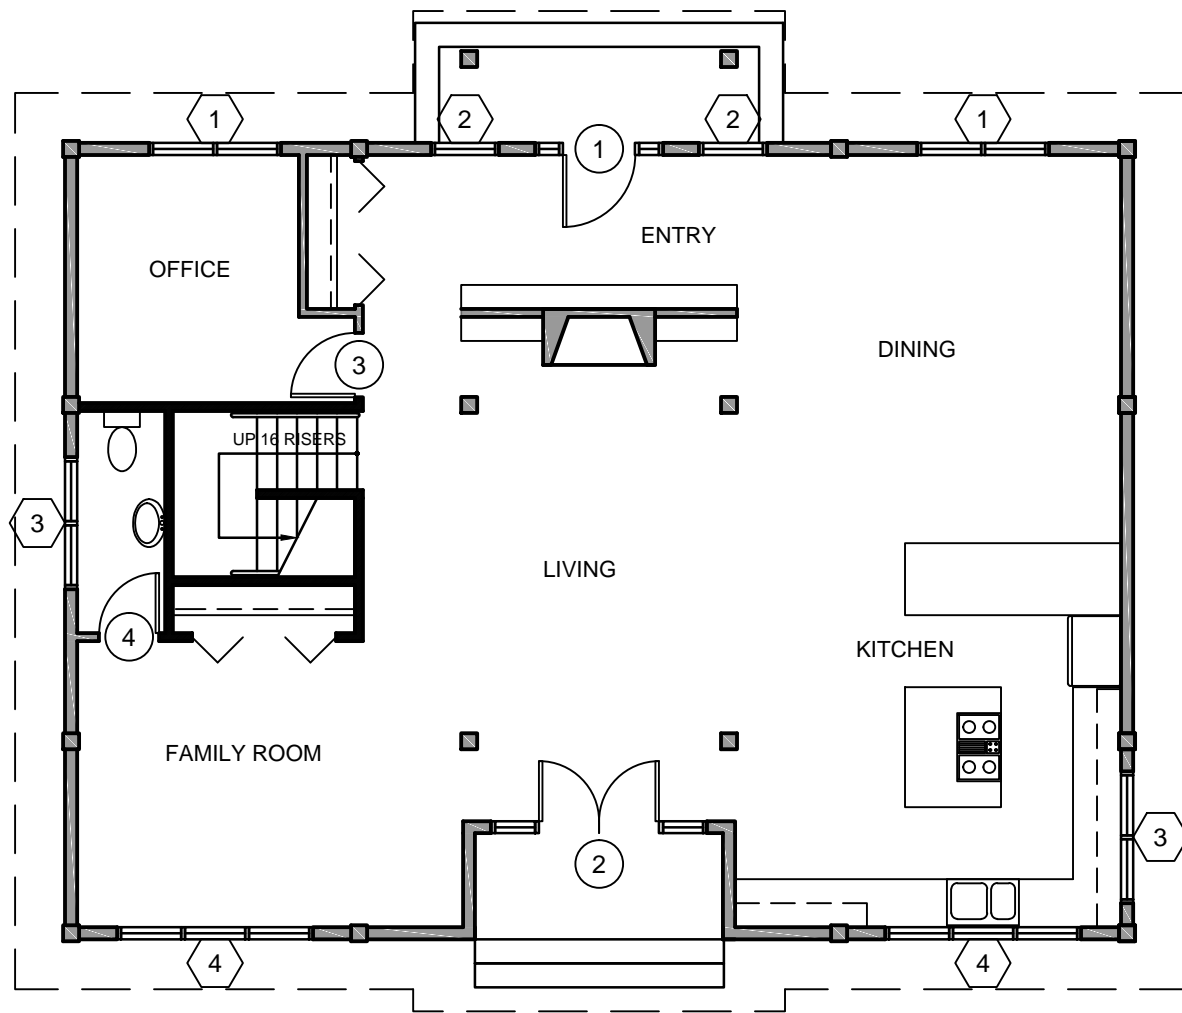


1 FIRST FLOOR PLAN

Scale: 1/8" = 1'-0"


2 SECOND FLOOR PLAN

Scale: 1/8" = 1'-0"

 

WINDOW SCHEDULE			
NUM	Count	SIZE	TYPE
1	2	5'6" X 5'11"	CASEMENT
2	2	2'10" X 5'11"	CASEMENT
3	2	5'6" X 4'5"	CASEMENT
4	2	8'2" X 4'5"	CASEMENT
5	5	2'10" X 4'5"	CASEMENT
6	3	5'6" X 2'10"	CASEMENT


DOOR SCHEDULE			
NUM	Count	SIZE	TYPE
1	1	3'0" X 6'8"	WOOD/EXTERIOR
2	1	5'0" X 6'8"	WOOD/EXTERIOR/DOUBLE
3	5	2'8" X 6'8"	WOOD/INTERIOR
4	3	2'6" X 6'8"	WOOD/INTERIOR

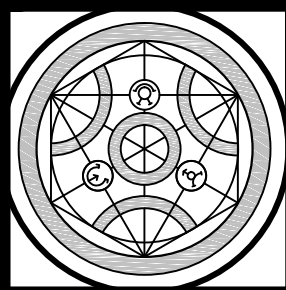

SHEET TITLE
DOOR AND WINDOW SCHEDULE
FAMILY RESIDENCE

GRANT KIESER
 ARCH 138 - INTER. AUTOCAD
 SPRING 2015 - PCC

SHEET NO:
A-9

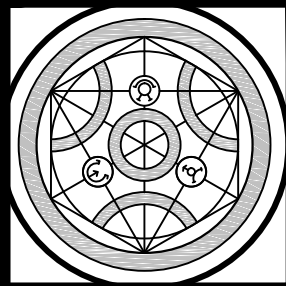

SHEET TITLE
BLOCKS ASSIGNMENT
FURNITURE DRAWING

GRANT KIESER
ARCH 138 - INTER. AUTOCAD
SPRING 2015 - PCC


SHEET NO:
1-1



Washer



Dryer

 

Refrigerator




Chair




Sink 2




Sink

 


Toilet

 


Stove

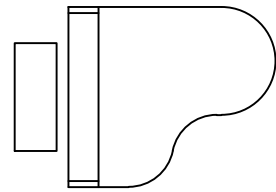


Piano

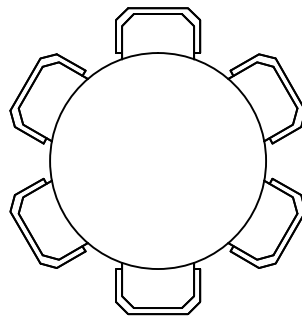


Table

 

SO-E SO-M SO-C

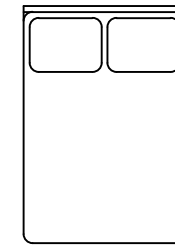



Bed 1

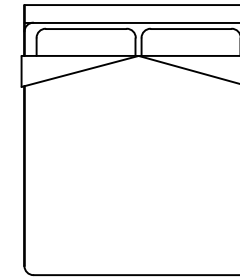

Bed 2

Furniture Blocks Below This Line

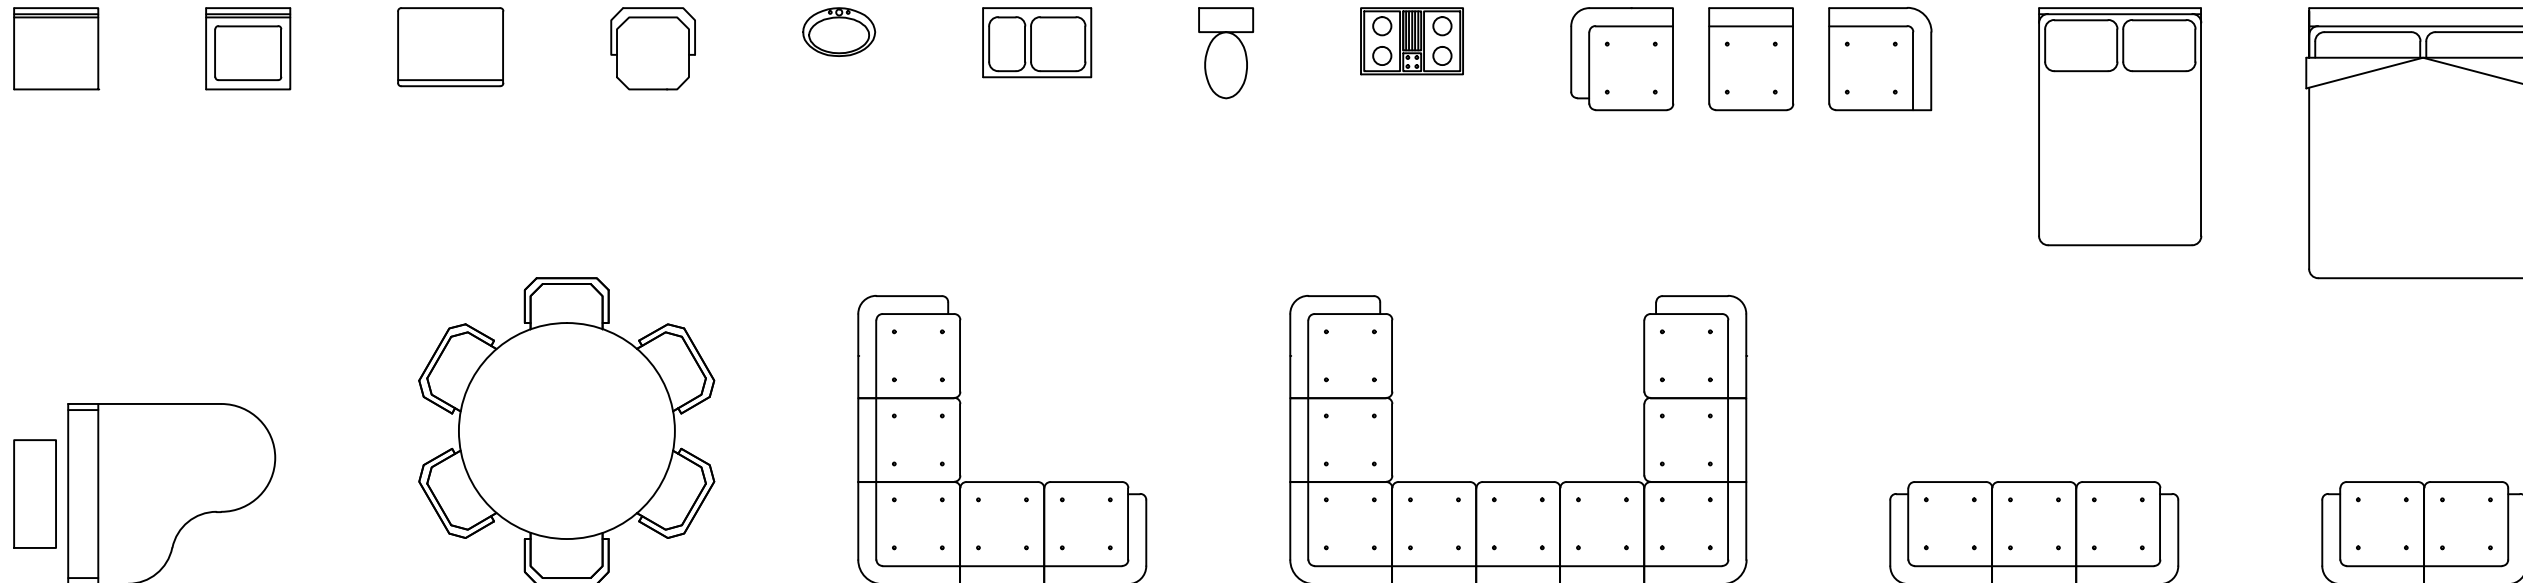


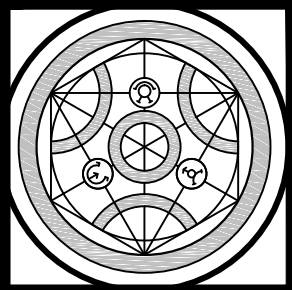


SHEET TITLE
FIRST FLOOR PLAN INTERIORS
FAMILY RESIDENCE


GRANT KIESER
ARCH 138 - INTER. AUTOCAD
SPRING 2015 - PCC

SHEET NO:
1-2


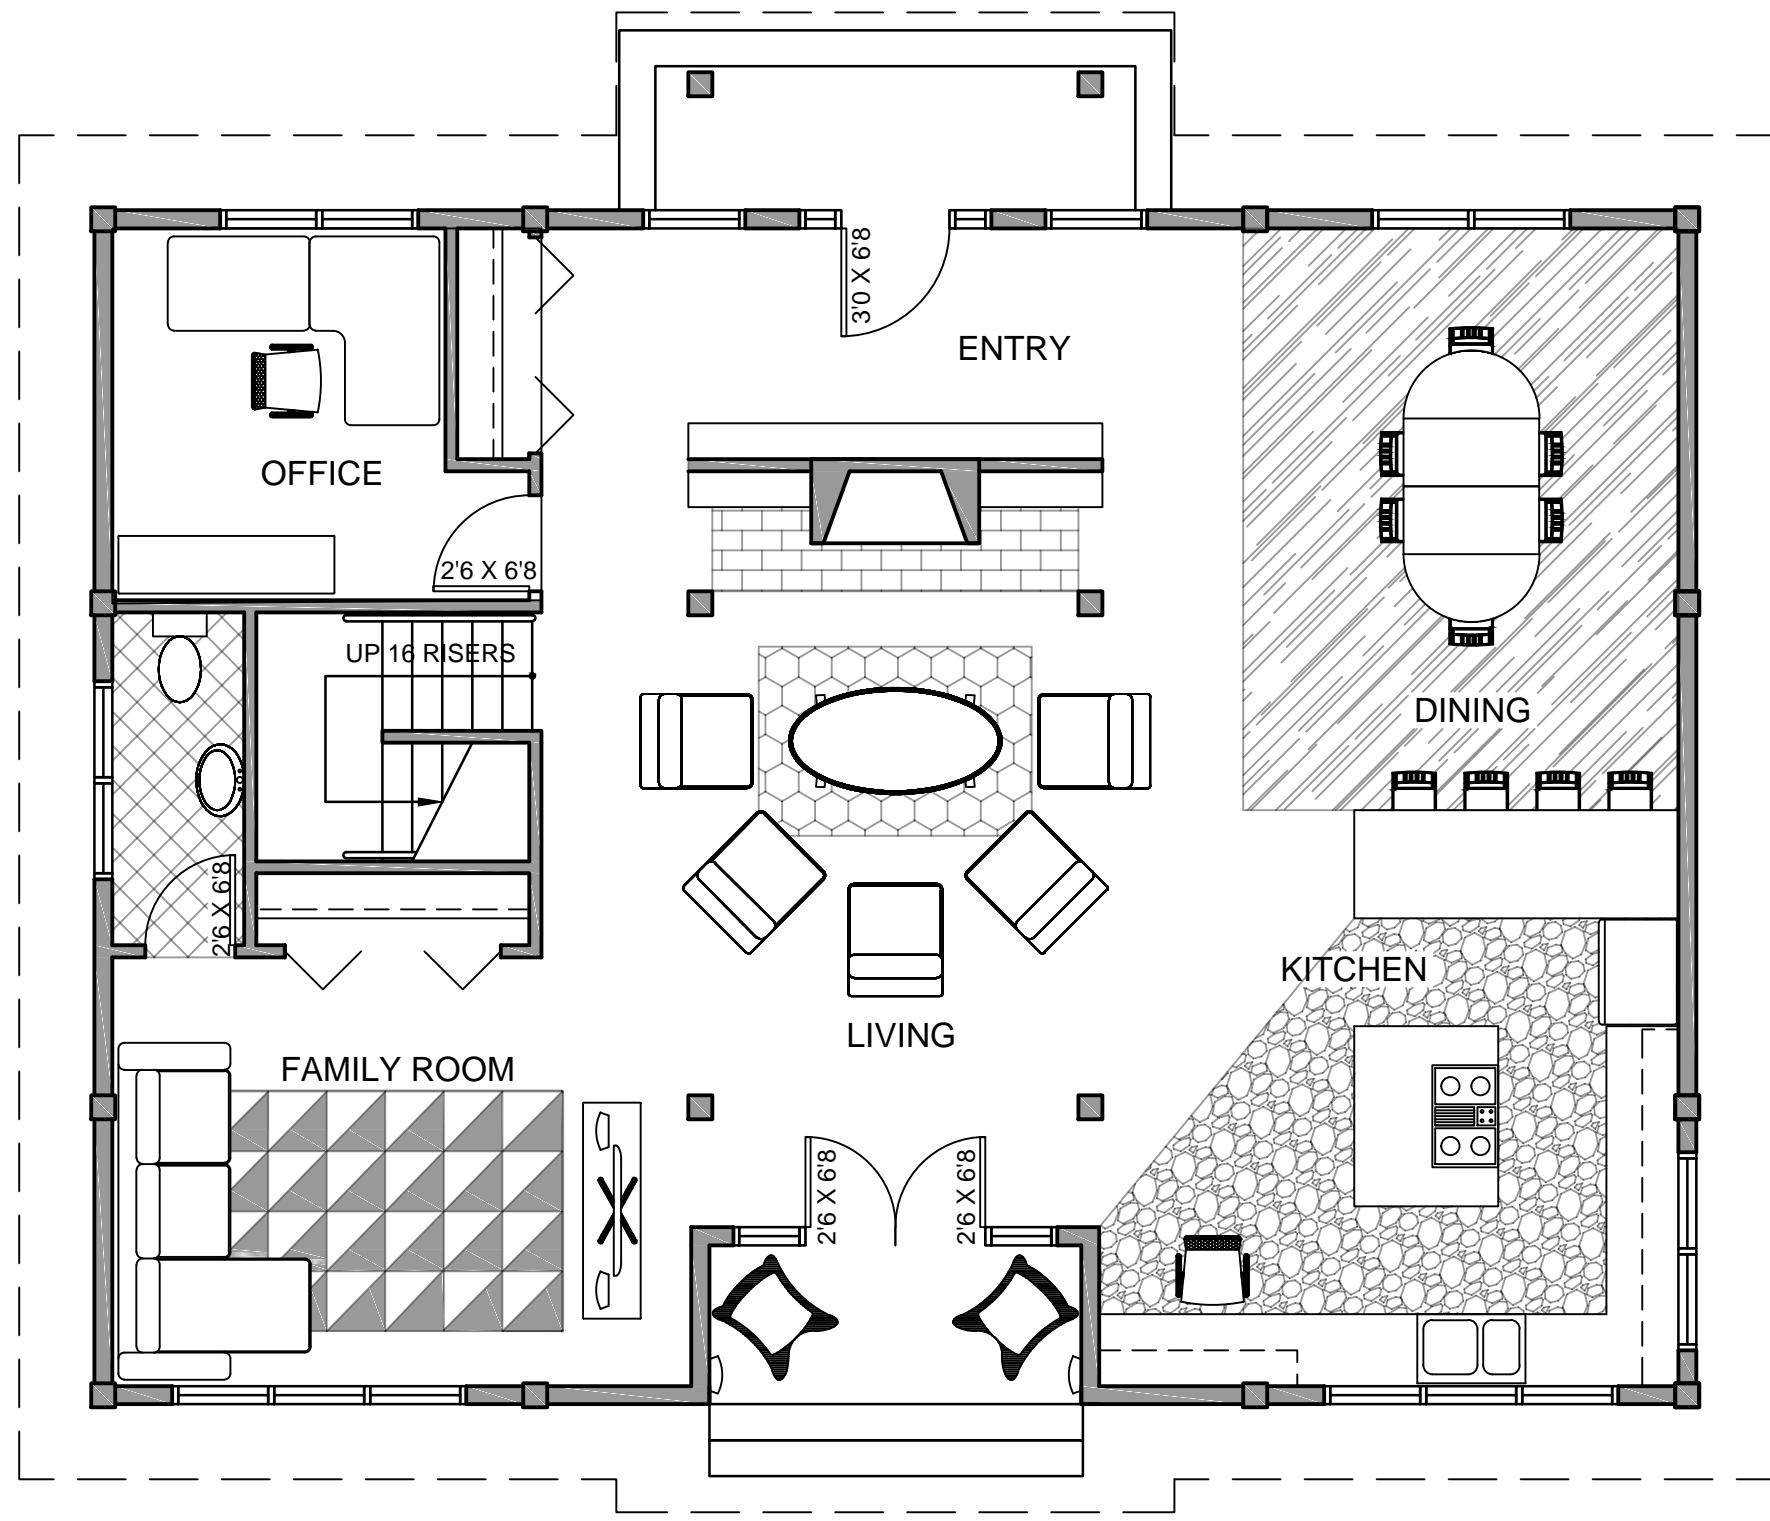


1 **FIRST FLOOR PLAN**
Scale: 3/16" = 1'

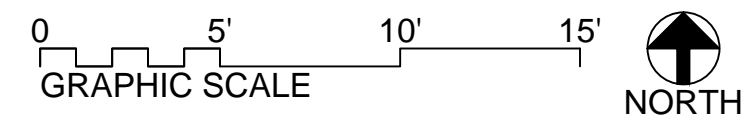

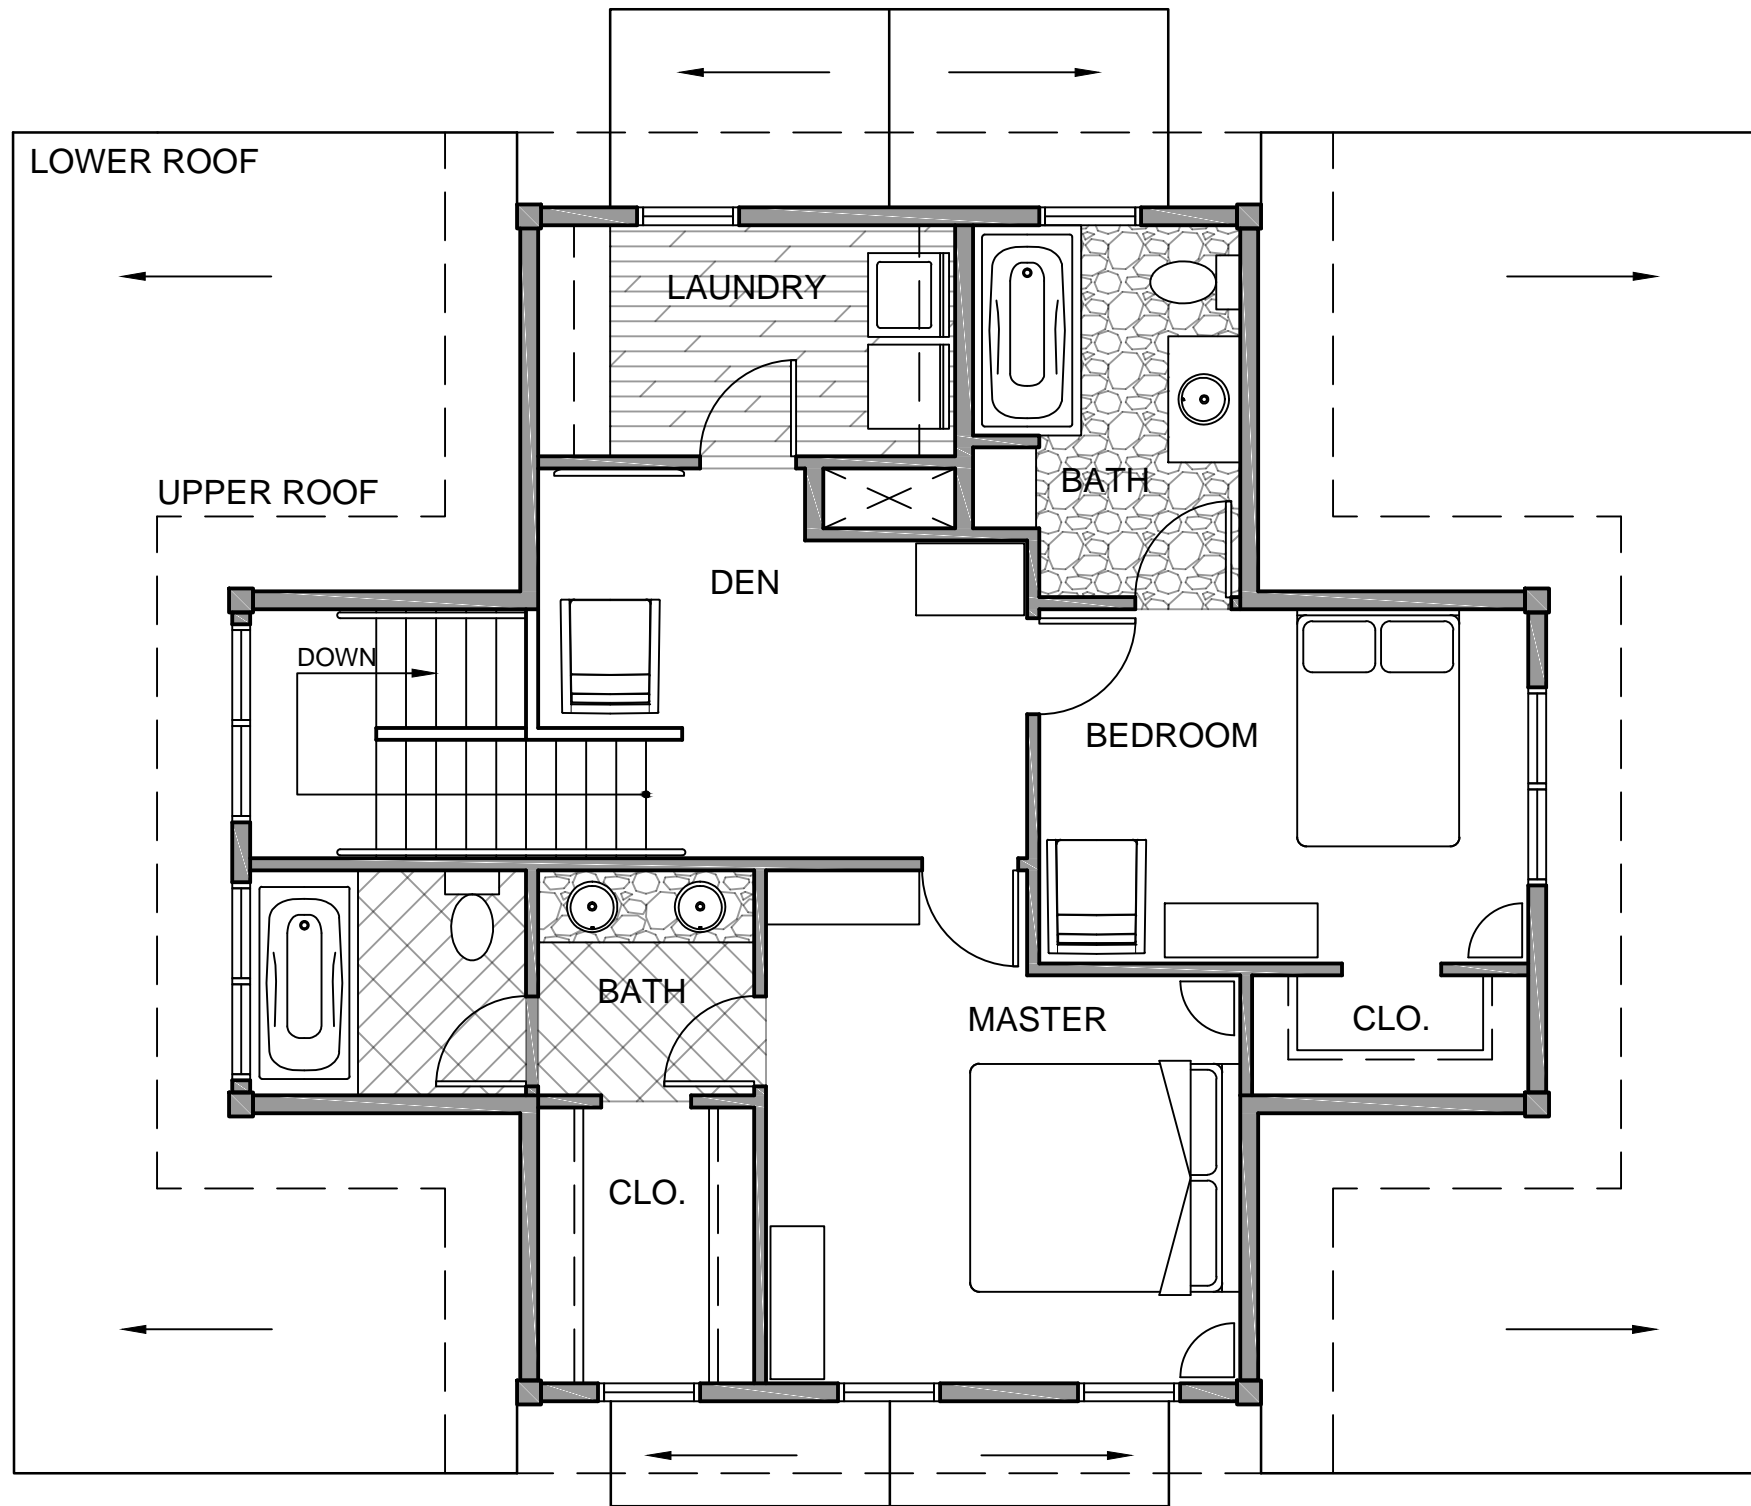


1 SECOND FLOOR PLAN
 Scale: 3/16" = 1'

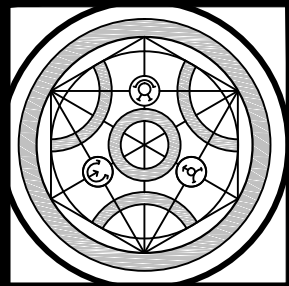 

SHEET TITLE
SECOND FLOOR PLAN INTERIORS
FAMILY RESIDENCE

GRANT KIESER
 ARCH 138 - INTER. AUTOCAD
 SPRING 2015 - PCC


SHEET NO:
1-3

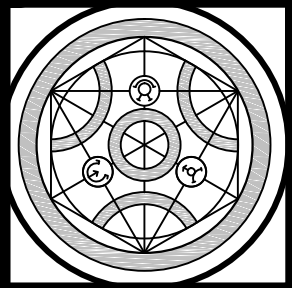

SHEET TITLE
**BUILDING ENVELOPE INSULATION
ENERGY EFFICIENT HOME DESIGN**

GRANT KIESER
ARCH 138 - INTER. AUTOCAD
SPRING 2015 - PCC


SHEET NO:
S-1

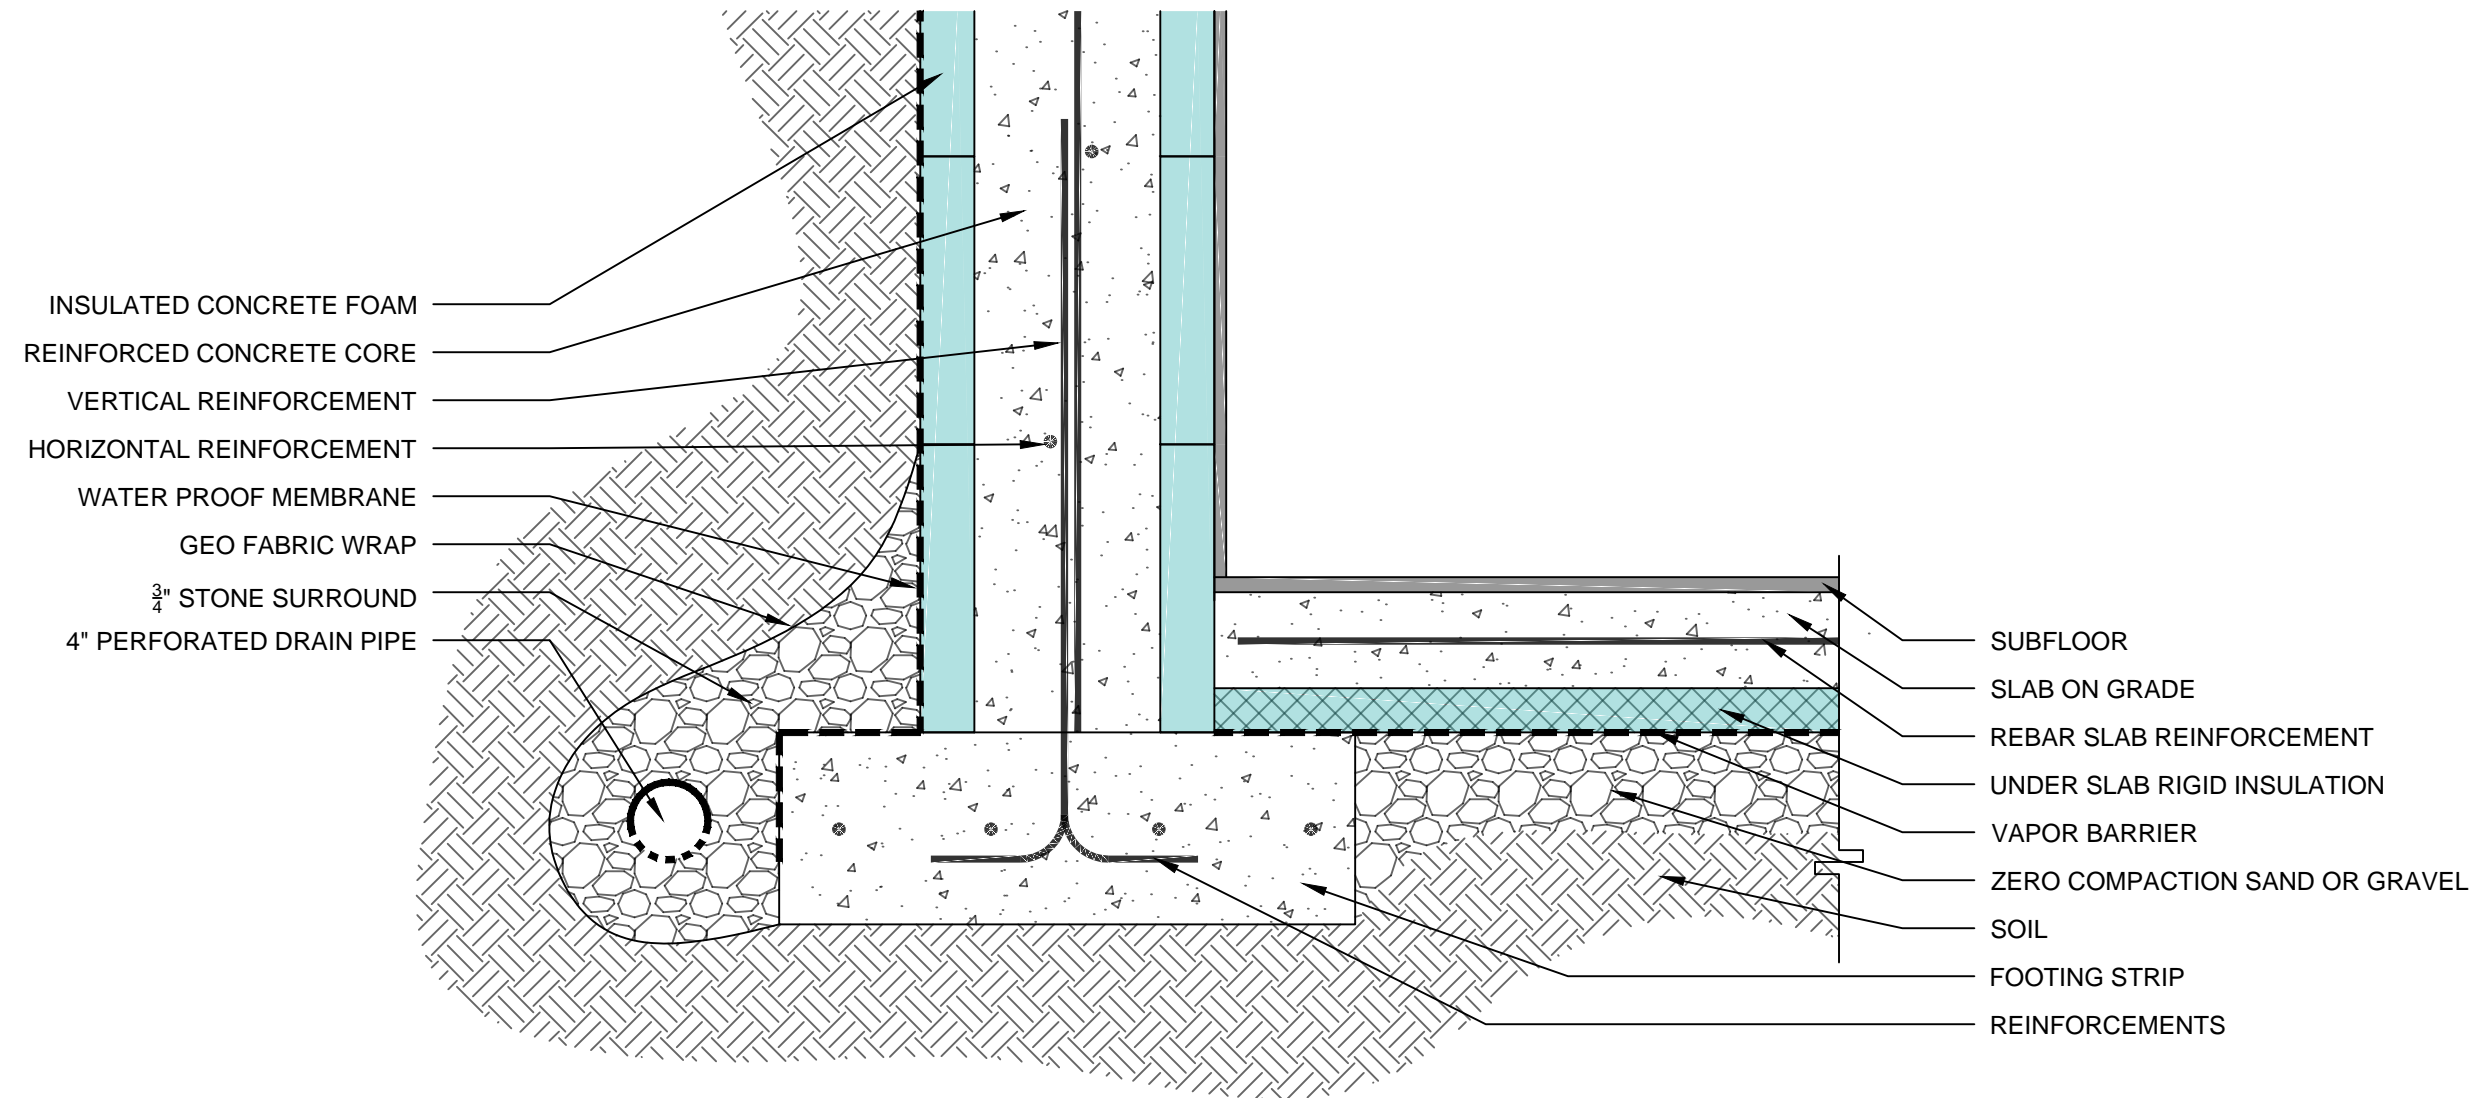


1

SECTION THROUGH FOUNDATION WALL @ FOOTING

Scale: 1-1/2" = 1'-0"

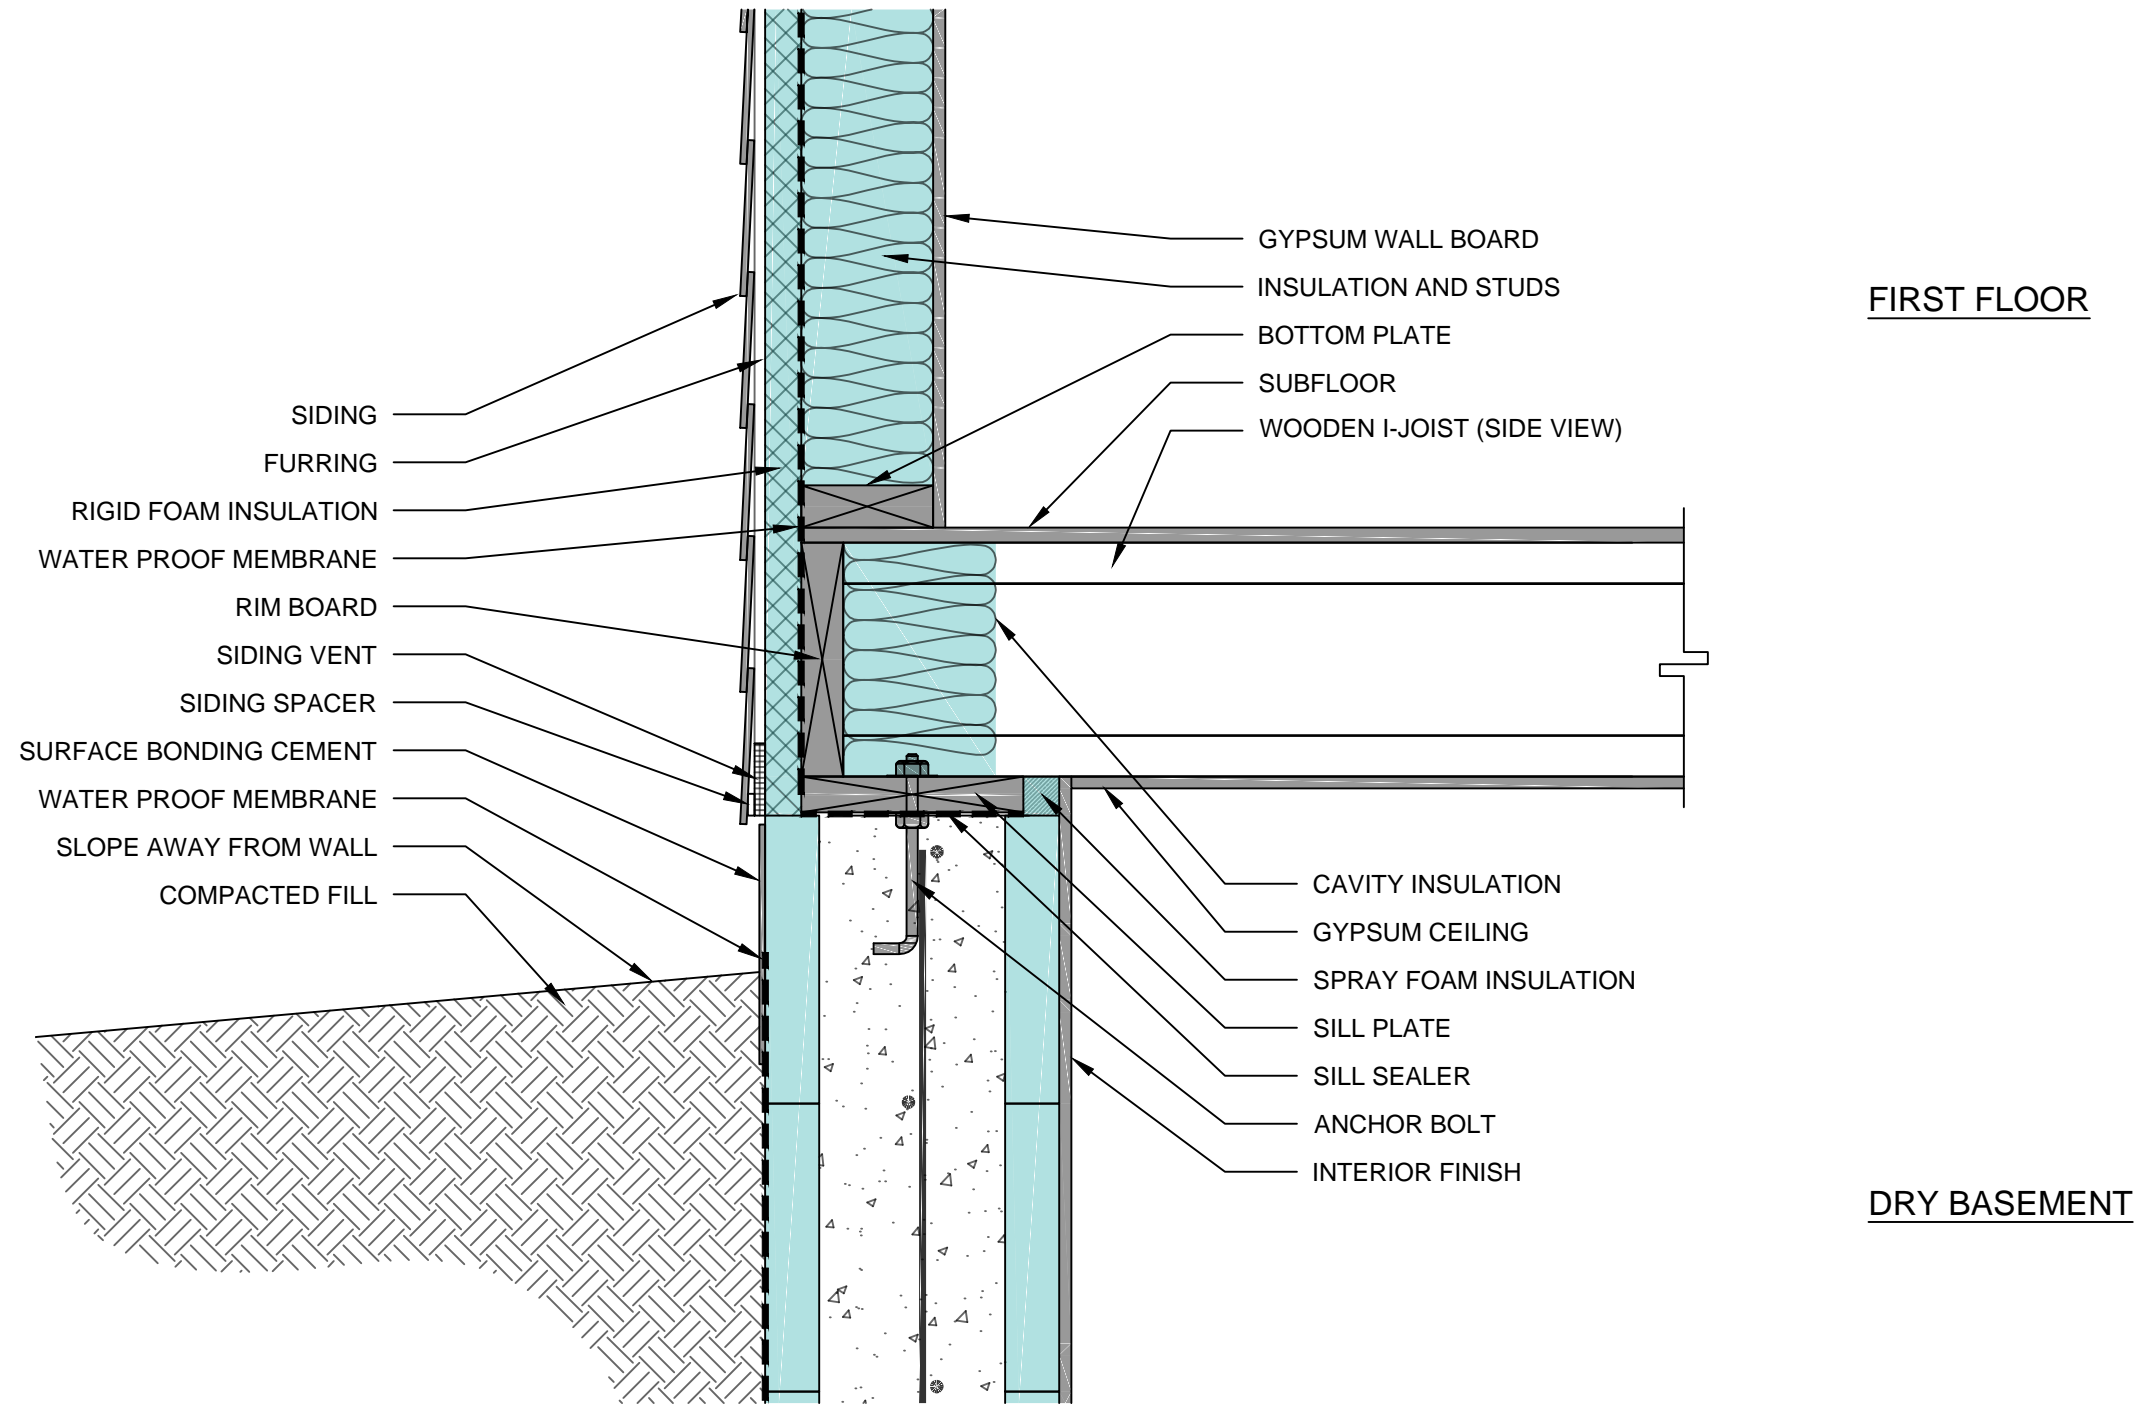


1 SECTION THROUGH WALL @ FLOOR JOIST
Scale: 1-1/2" = 1'-0"

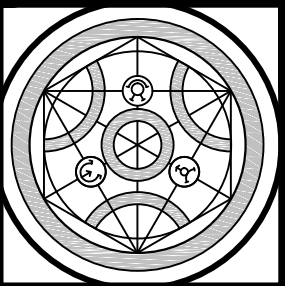

SHEET TITLE
BUILDING ENVELOPE INSULATION
ENERGY EFFICIENT HOME DESIGN

GRANT KIESER
 ARCH 138 - INTER. AUTOCAD
 SPRING 2015 - PCC

SHEET NO:
S-2

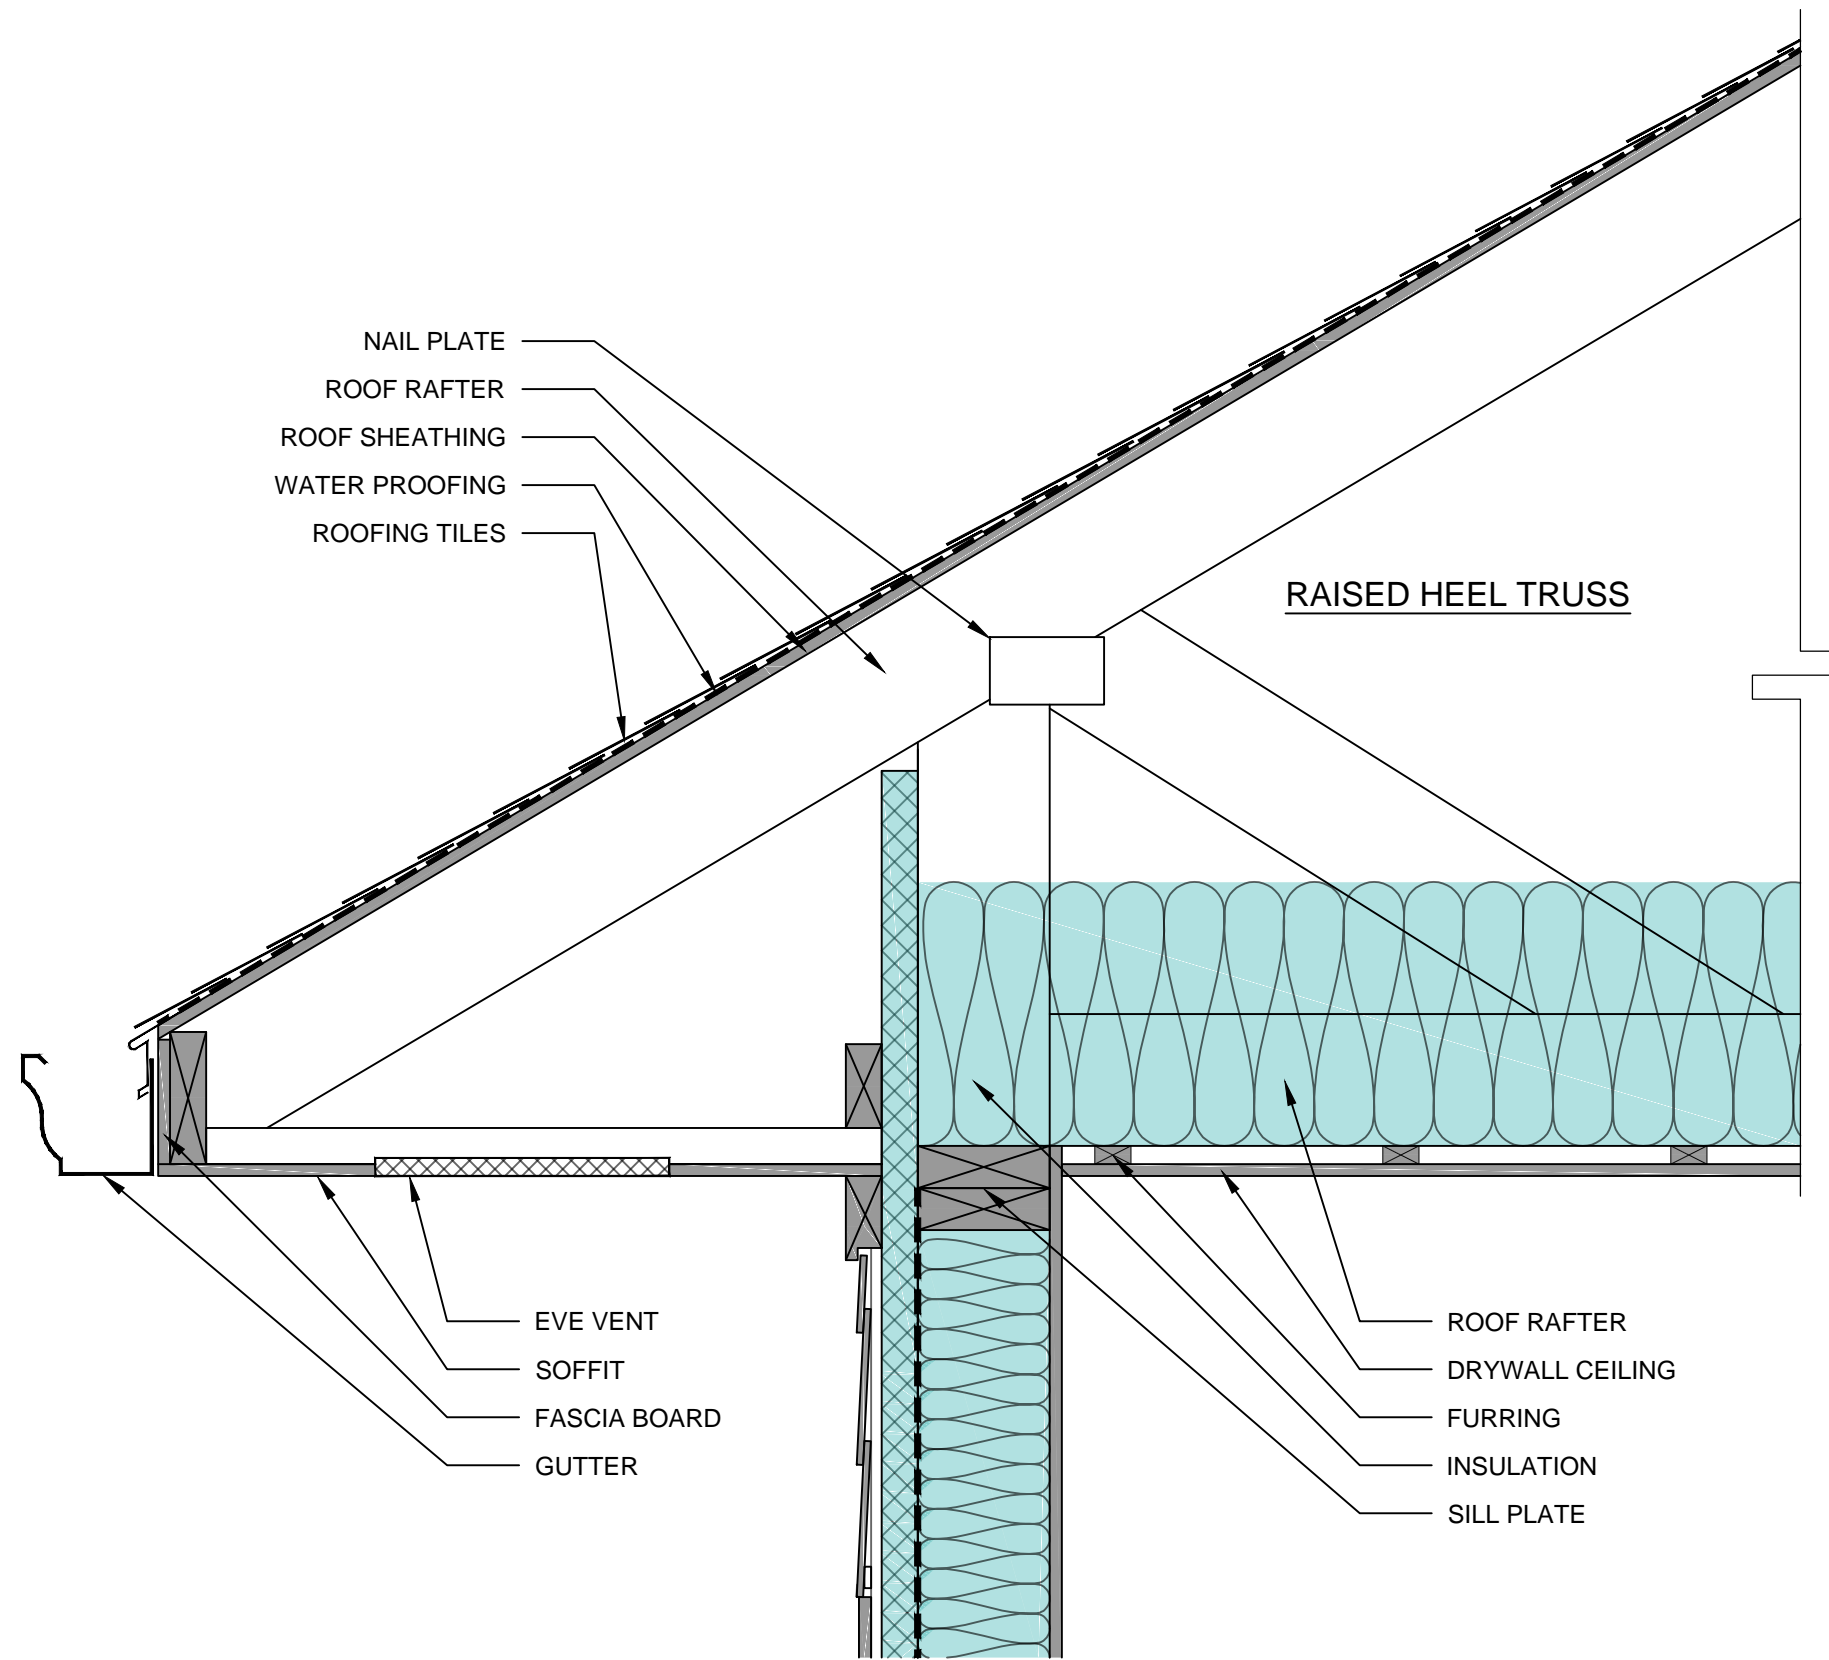

NAIL PLATE
 ROOF RAFTER
 ROOF SHEATHING
 WATER PROOFING
 ROOFING TILES

RAISED HEEL TRUSS


EVE VENT
 SOFFIT
 FASCIA BOARD
 GUTTER

ROOF RAFTER
 DRYWALL CEILING
 FURRING
 INSULATION
 SILL PLATE

1

SECTION THROUGH WALL @ ROOF


Scale: 1-1/2" = 1'-0"

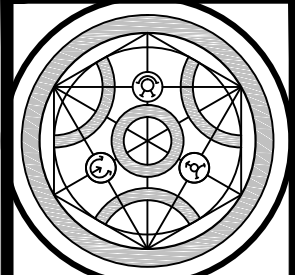



SHEET TITLE
 BUILDING ENVELOPE INSULATION
 ENERGY EFFICIENT HOME DESIGN

GRANT KIESER
 ARCH 138 - INTER. AUTOCAD
 SPRING 2015 - PCC

SHEET NO:
 S-3

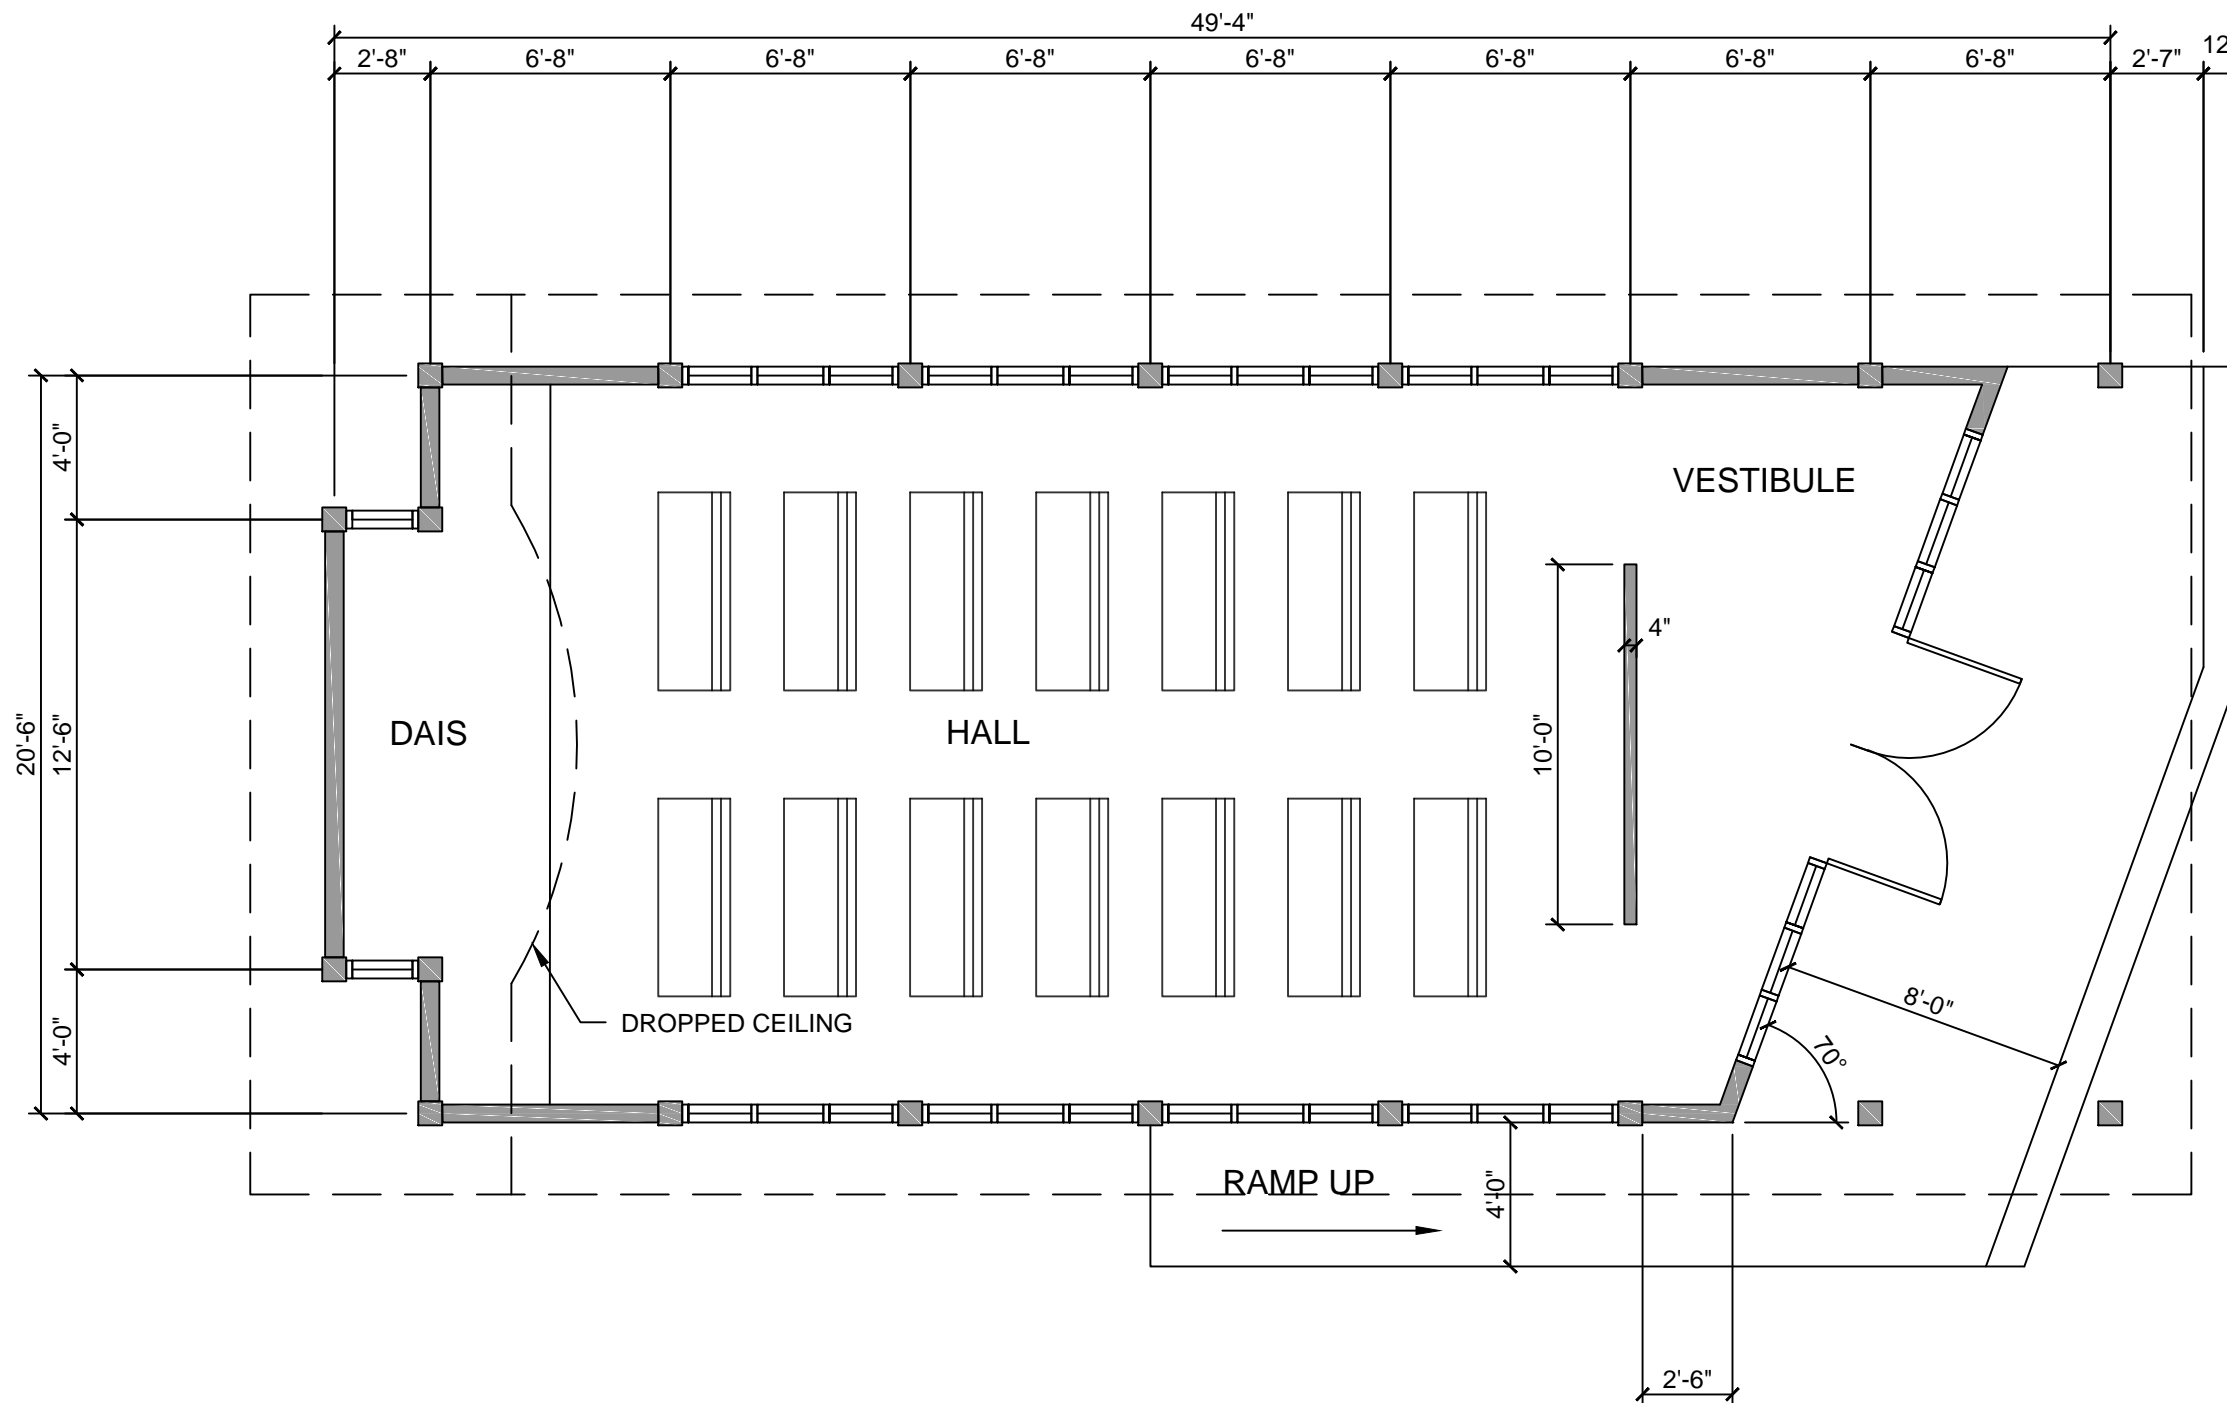






1 FLOOR PLAN
 Scale: 3/16" = 1'-0"

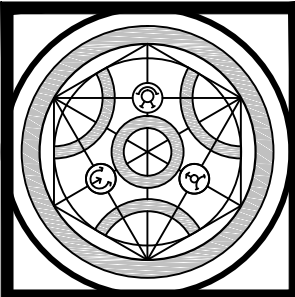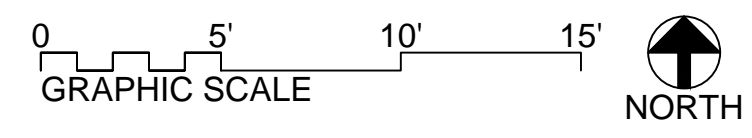

SHEET TITLE
CONGREGATION SPACE
FINAL ASSIGNMENT

GRANT KIESER
 ARCH 138 - INTER. AUTOCAD
 SPRING 2015 - PCC

SHEET NO:
F-A

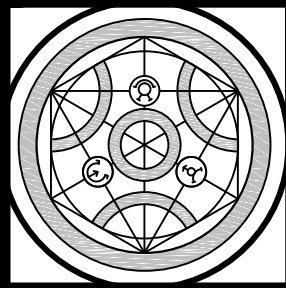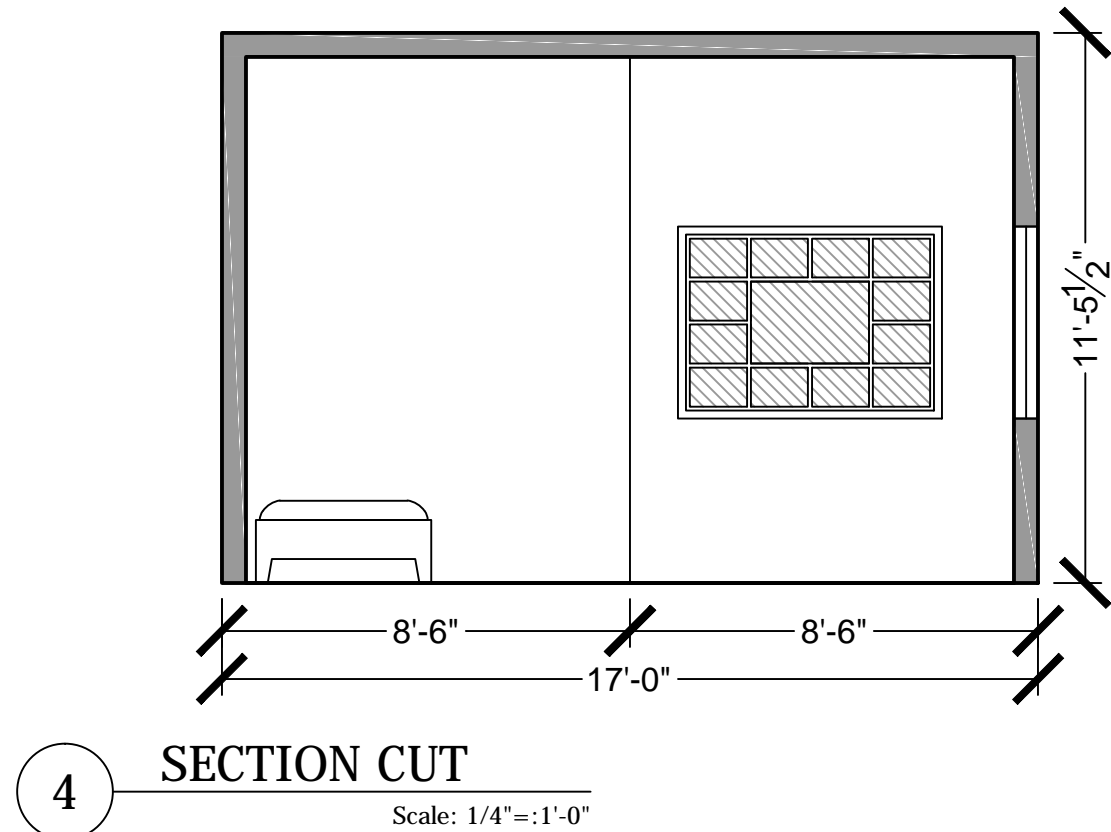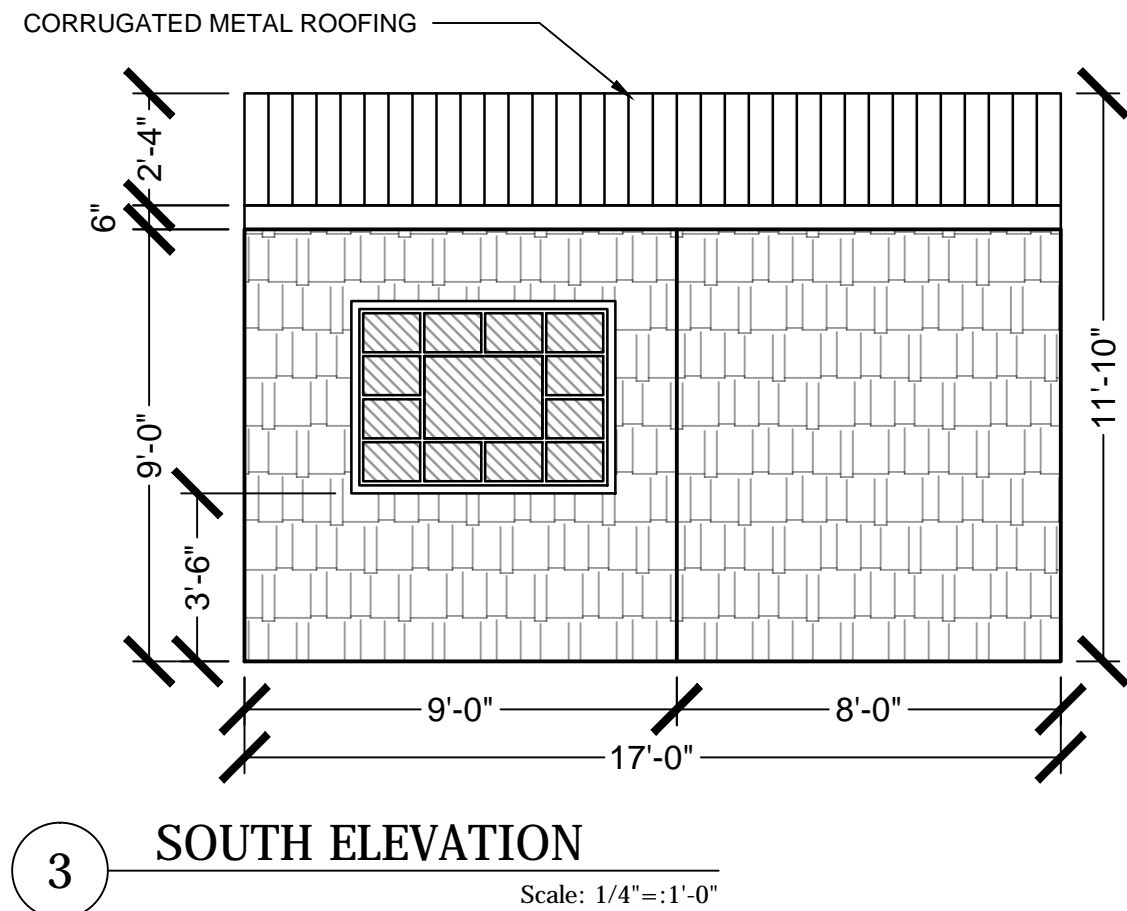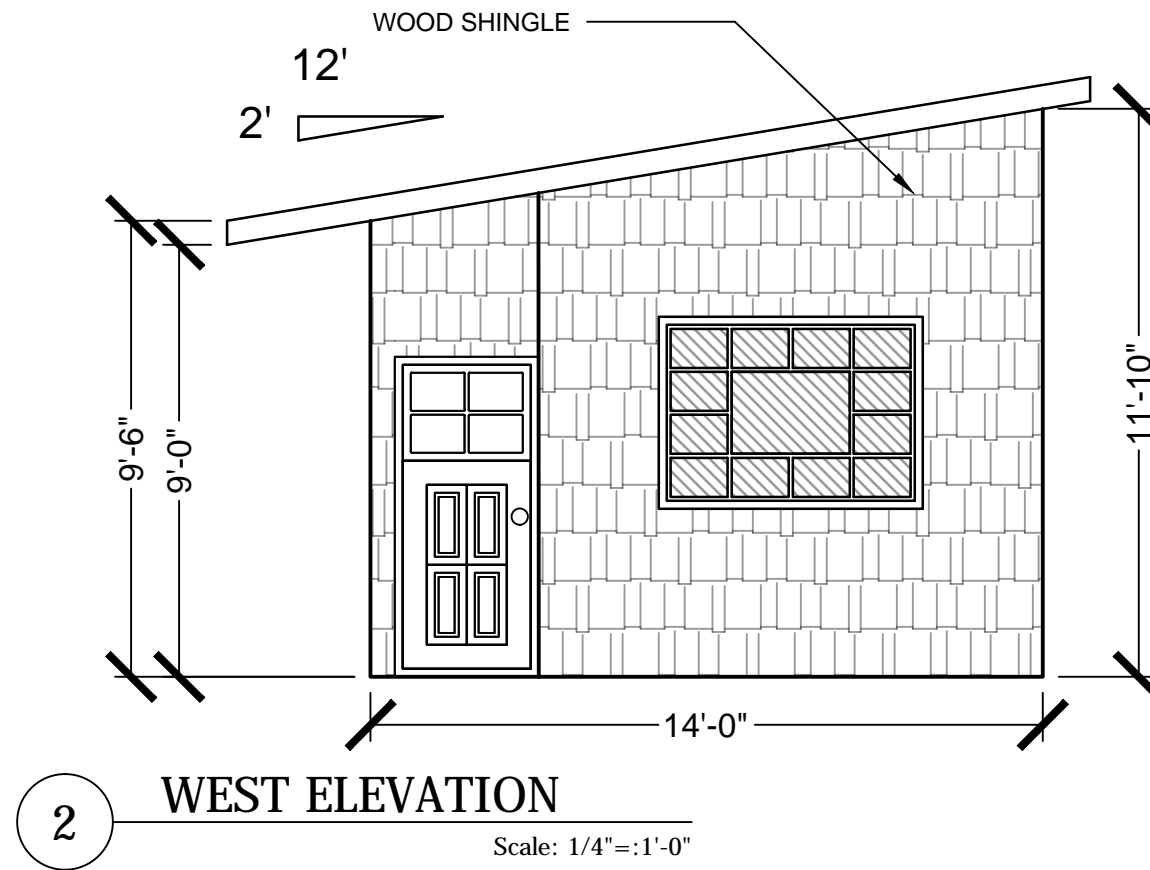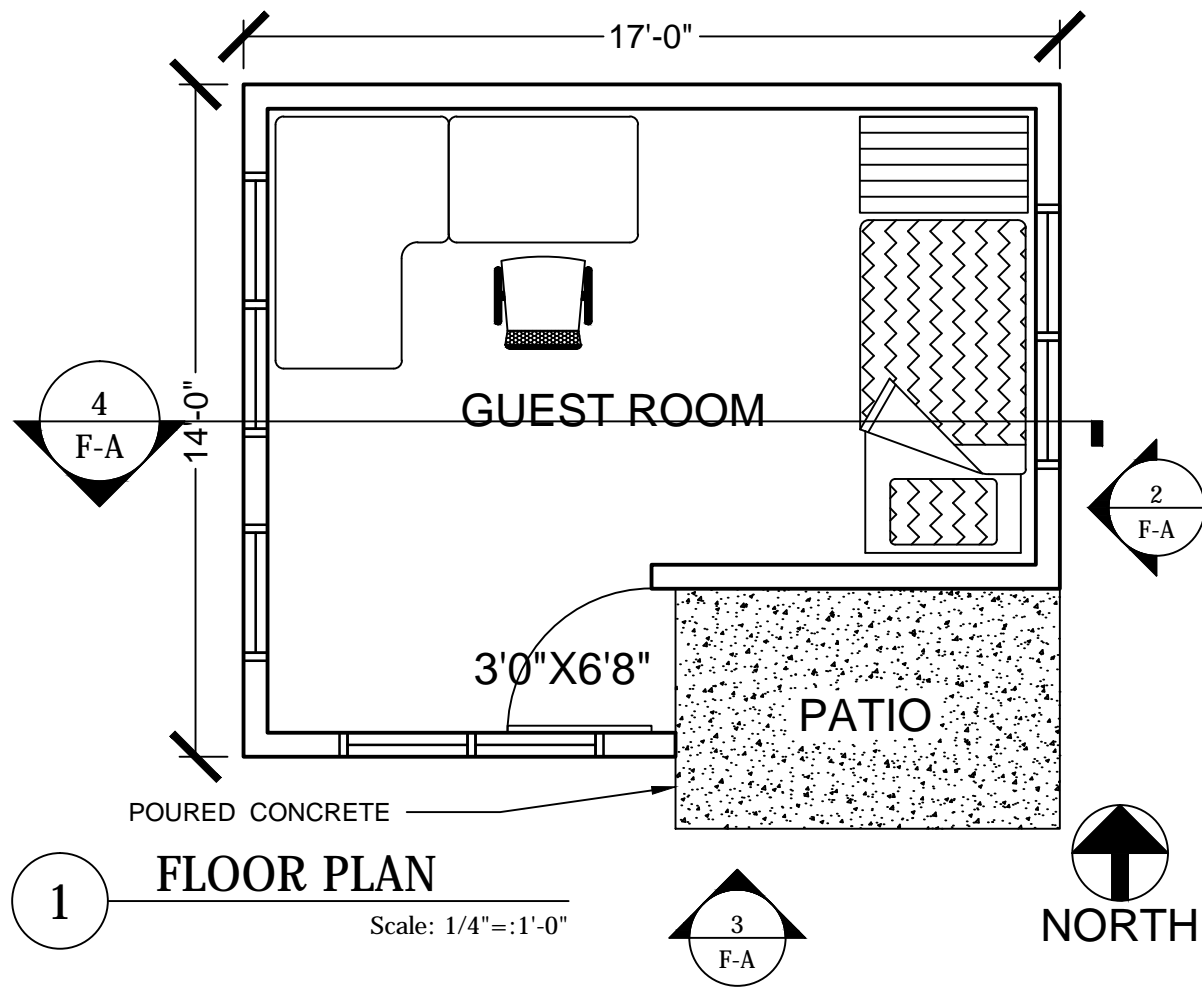

SHEET TITLE

GARDEN STUDIO
FINAL ASSIGNMENT

GRANT KIESER
ARCH 138 - INTER. AUTOCAD
SPRING 2015 - PCC

SHEET NO:

F-A