



1 Campus Map

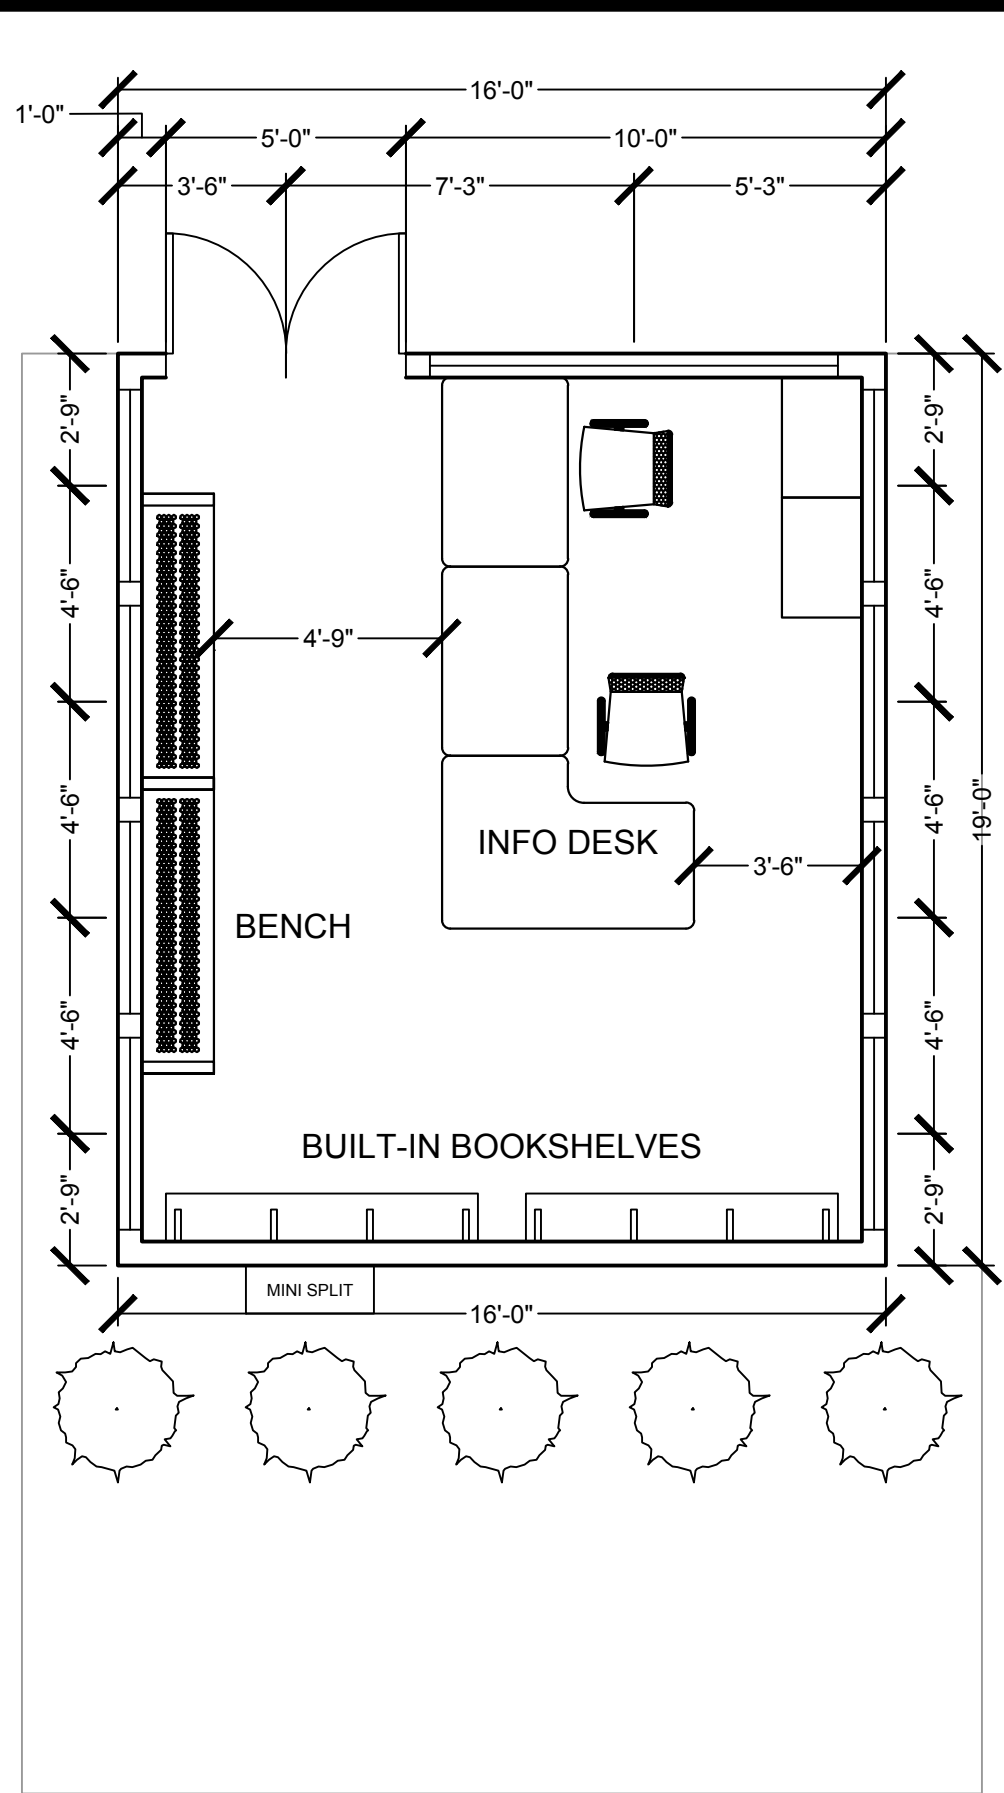

2 Site Plan  
Scale: 1/4"=1'-0"

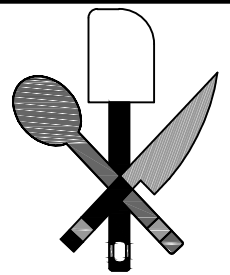

SHEET TITLE  
**PCC INFO CENTER  
FLOOR PLAN**

**BRIDGETOWN ARTISAN  
INTERIOR DESIGN**  
GRANT KIESER  
11/29/2015

SHEET NO:  
**1**